

RVP1
 Ticket control point
 ID check
 2m wide

625 m²

2m wide

sheltered patio area

Main entrance

H.O.

FP Class A/B

First aid area

Dining area

Stairs to First Floor

Dining area

FP Class B/C

Kitchen

WC

Female/Disabled Shower & WC

WC

Male showers

Store Room

FP Class B/C


Event Plan

- = licensed area
- = steel shield
- ∩ = RVP 2 emergency exit 2m wide

FP = Fire Point

Skillets Hill Farm Lorry Truckstop
 Honey Lane, A121 - Waltham Abbey

DO NOT SCALE

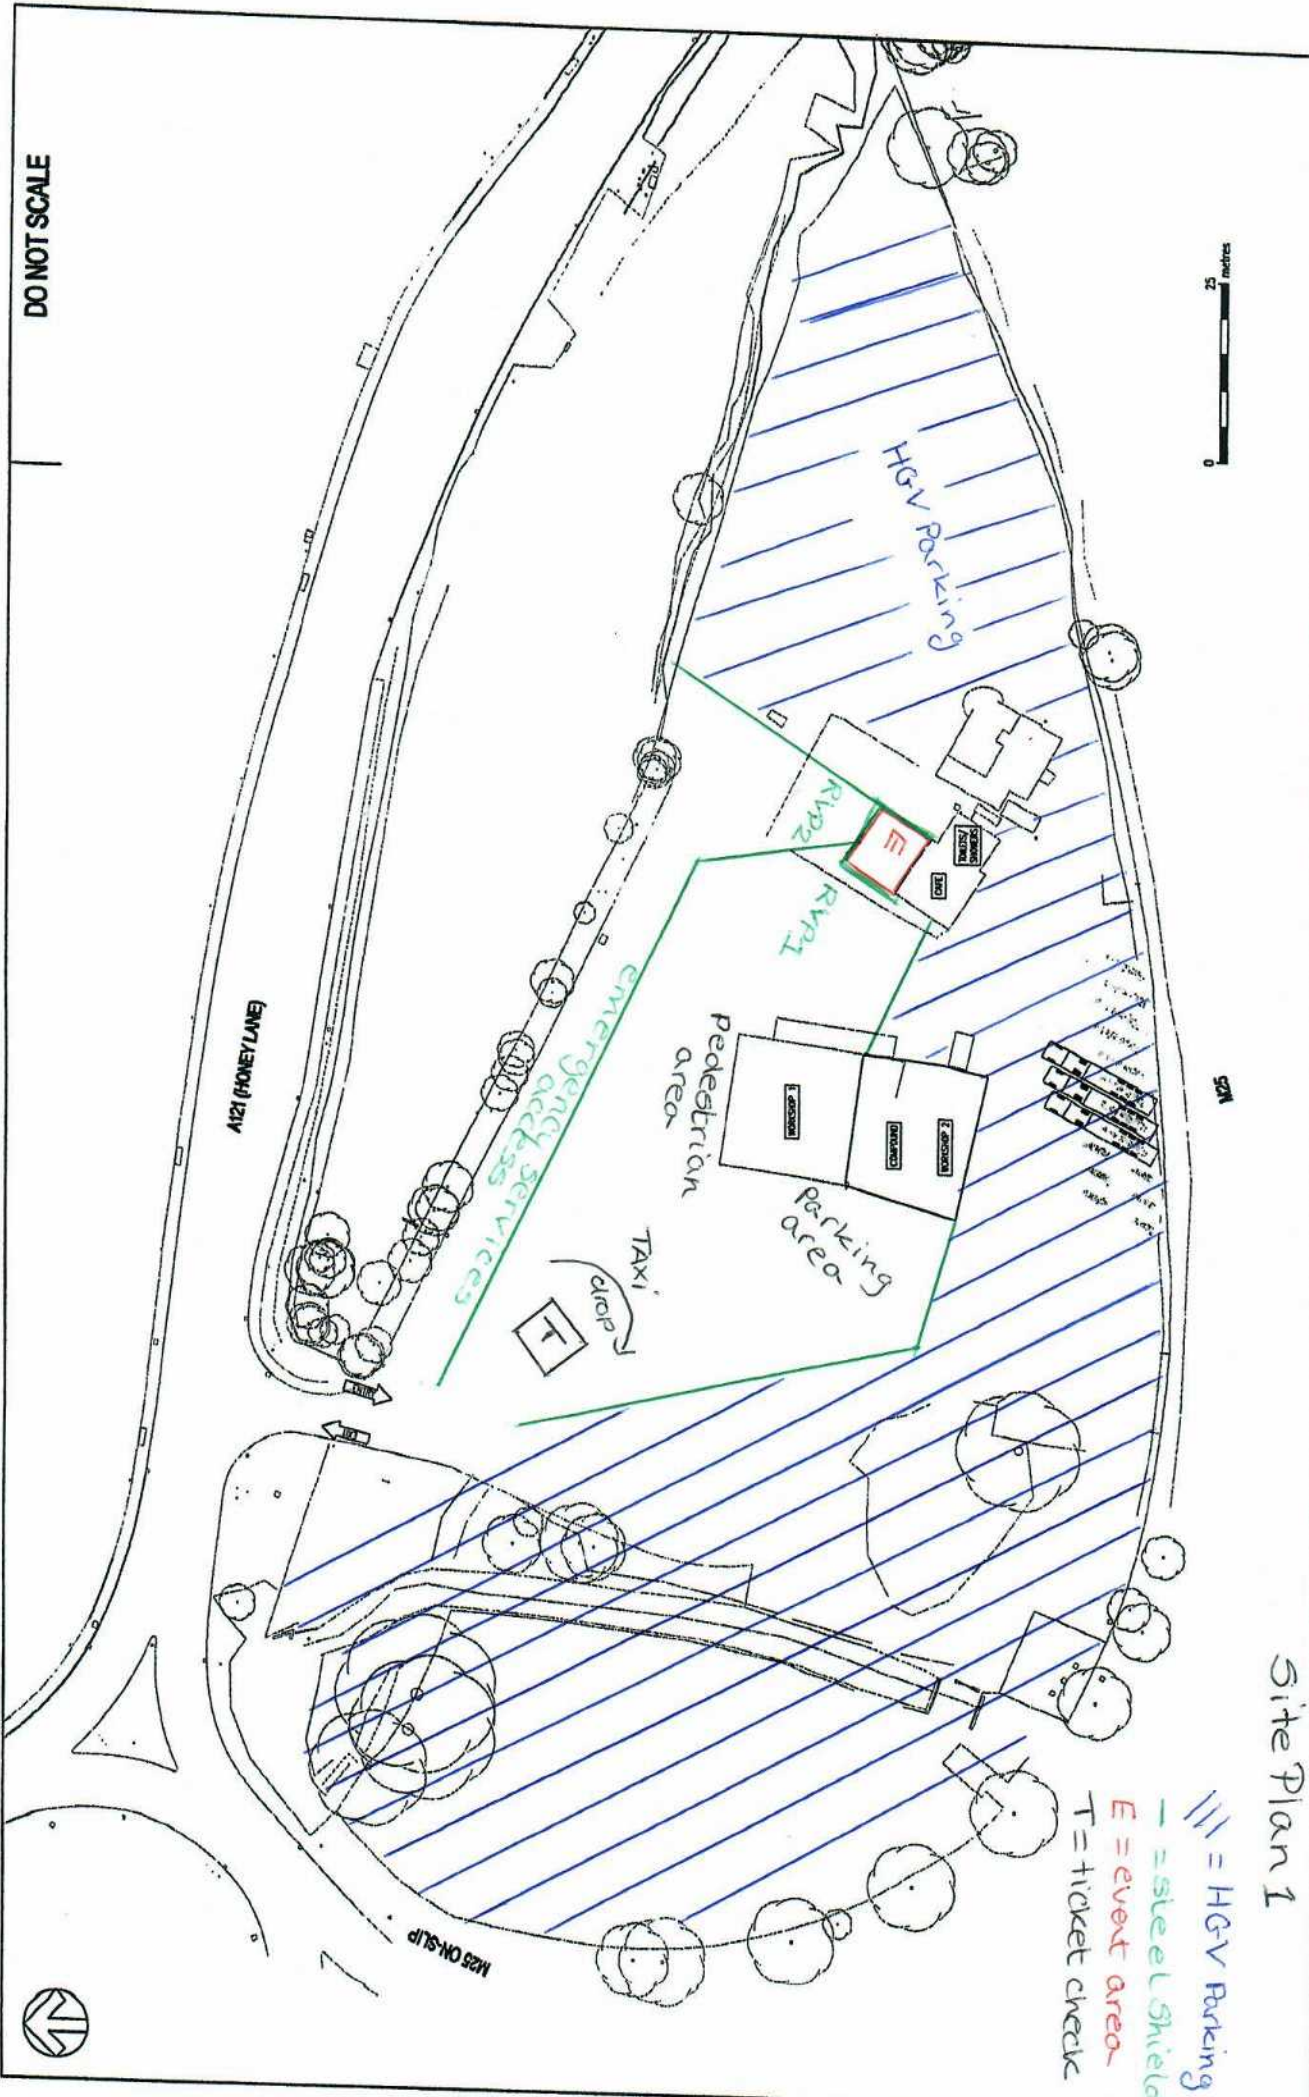

Site Plan 1


- /// = HGV Parking
- = steel shield
- E = event area
- T = ticket check

DATE		SCALE		CONTRACTOR		DATE	
11/02/16		1:500		DSB		February 16	
REV	DATE	BY	ISSUE	PROJECT			
A	11/02/16		DSB	JUNCTION 26 TRUCKSTOP, WALTHAM ABBEY			
FOR INFORMATION ONLY				TITLE			
				GOODS VEHICLE OPERATING CENTRE			
				DRAWING NO		REV	
				GA005		A	

C:\Users\ukd594\Documents\Drop Box Info\work\Truck Stop\GA005.dwg



SITE PLAN ② ACCESS PUBLIC HIGHWAY

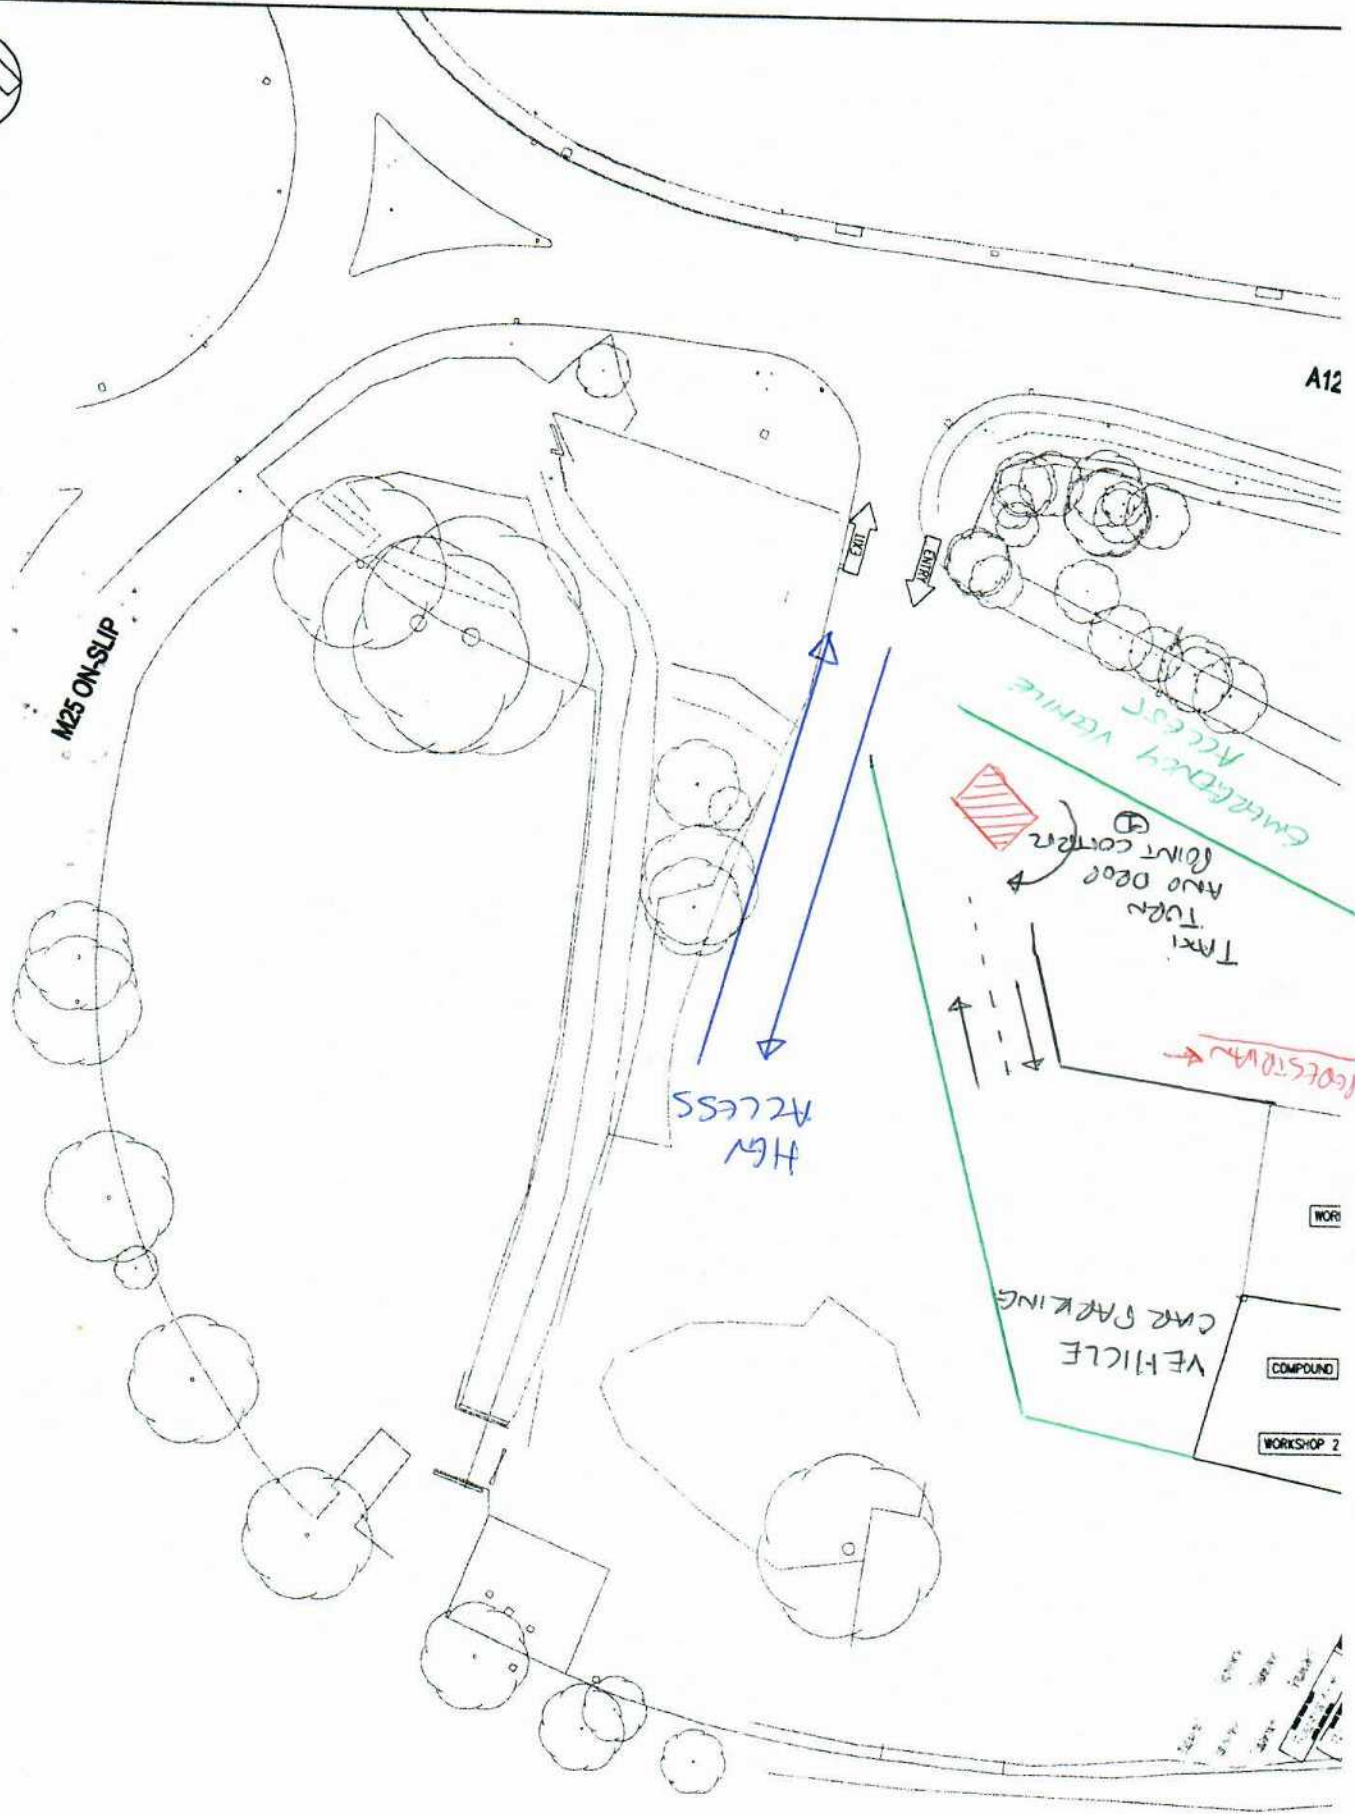

A12

TICKET GATE
CONTROL POINT 1

VEHICLE
CAR PARKING
WORKSHOP 2
COMPOUND
WORK

TRUCK
TURN
AND DOOR
POINT CONTROL

EMERGENCY VEHICLE
ACCESS

HGV
ACCESS

M25 ON-SLIP

EXIT

ers\ukdb994\Documents\drop_Box_Info\work\Truck_Stop\GA005.dwg

DRAWING STATUS:

A	11/02/16	DSB	FIRST ISSUE	PROJECT:
---	----------	-----	-------------	----------