




EPPING FOREST DISTRICT COUNCIL

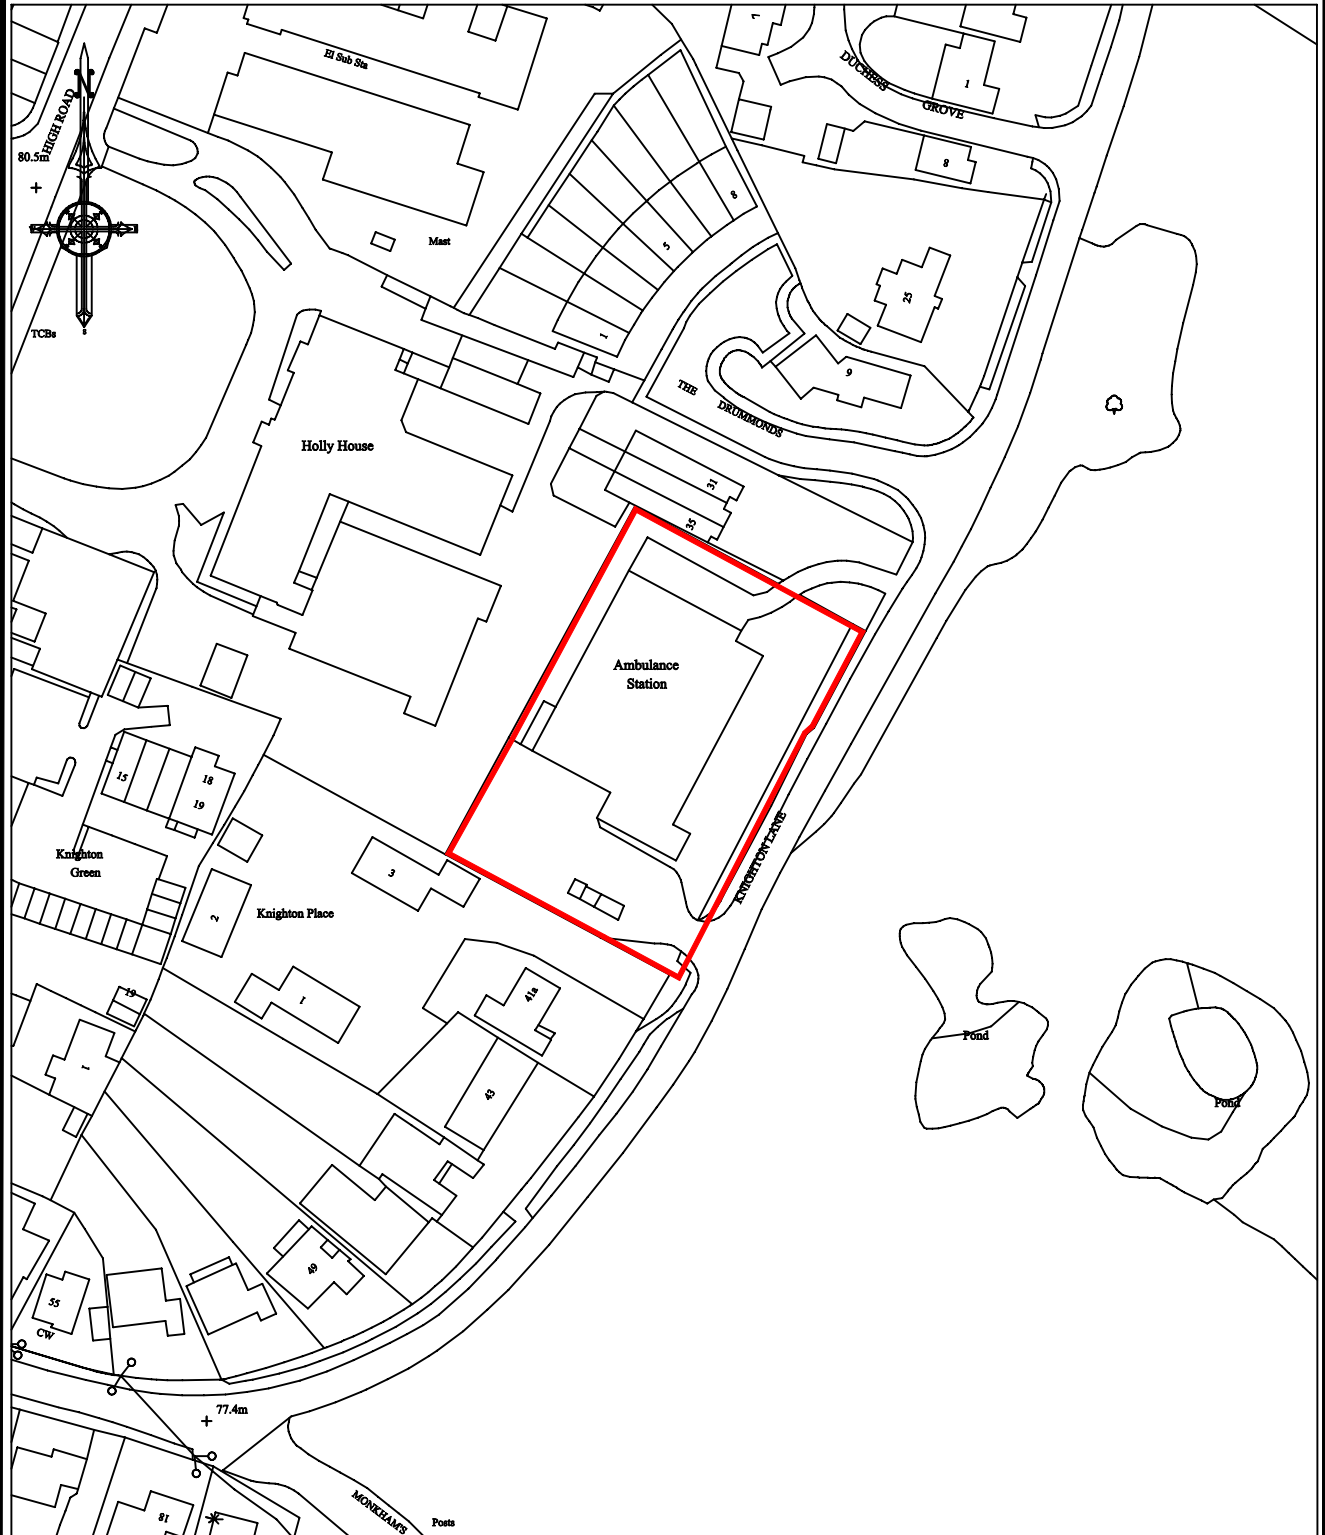

© Crown Copyright E.F.D.C. Licence No. 100018534

John Gilbert M.C.I.E.H. M.R.S.H. Head of Environmental Services Civic Offices, High Street Epping, Essex, CM16 4BZ Tel. 01992 564000	Project Site Plan	Content Ambulance Station Knighton Lane Buckhurst Hill	Name S.Isgar
Date 23.10.07	Scale 1:1250	Drawing No. LD/03/C/0008/22	