
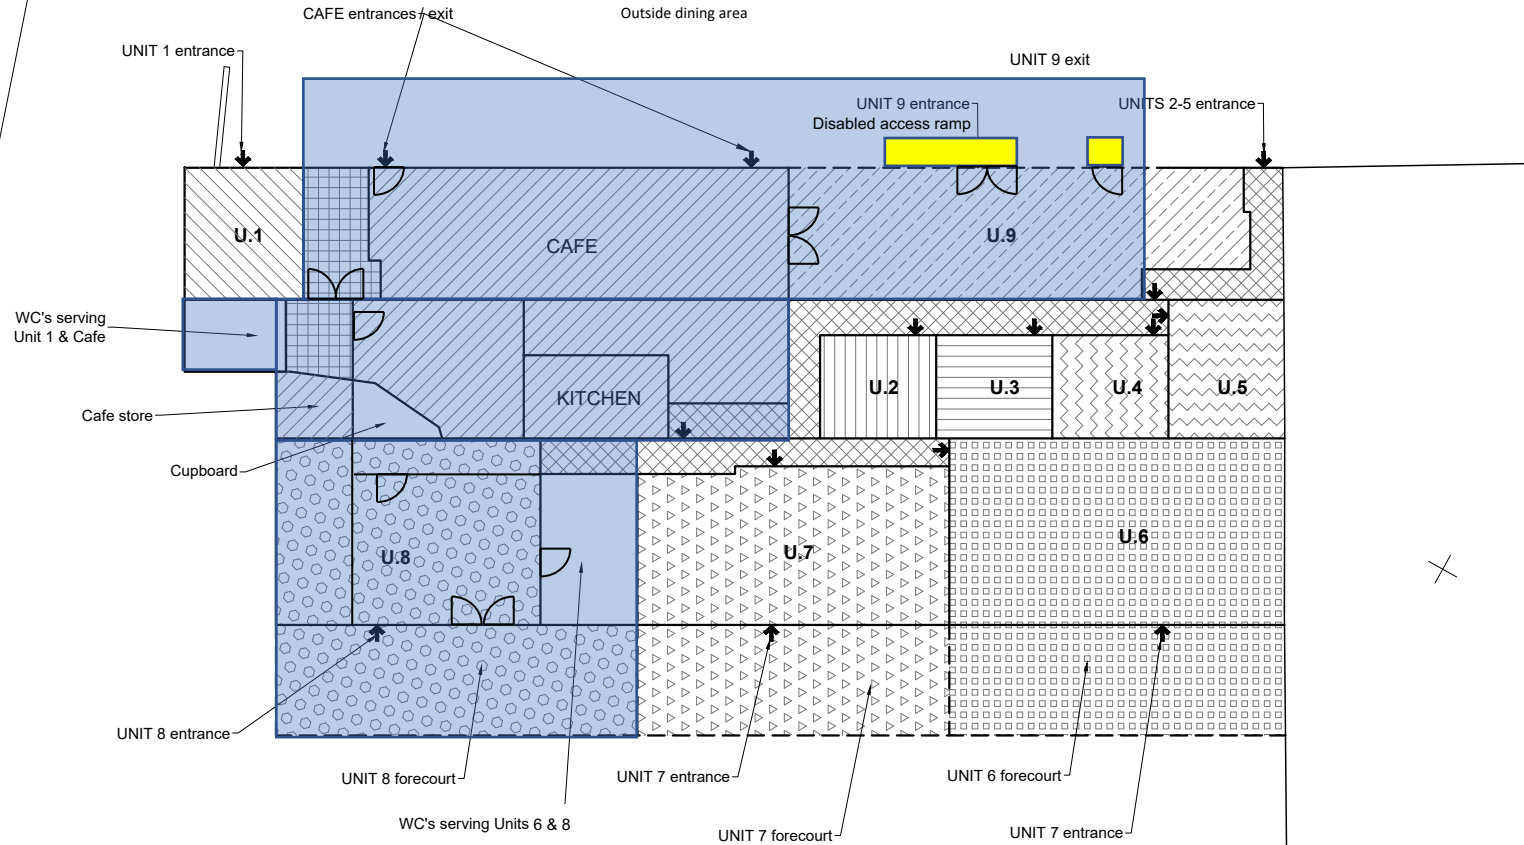


LICENSE TO COVER
BLUE HIGHLIGHTED AREA

 

GROUND FLOOR PLAN

scale 1:200
LEASE PLAN:
Plot 5
Netherhouse Farm
Sewardstone Road
Essex. E4 7RJ