




EPPING FOREST DISTRICT COUNCIL

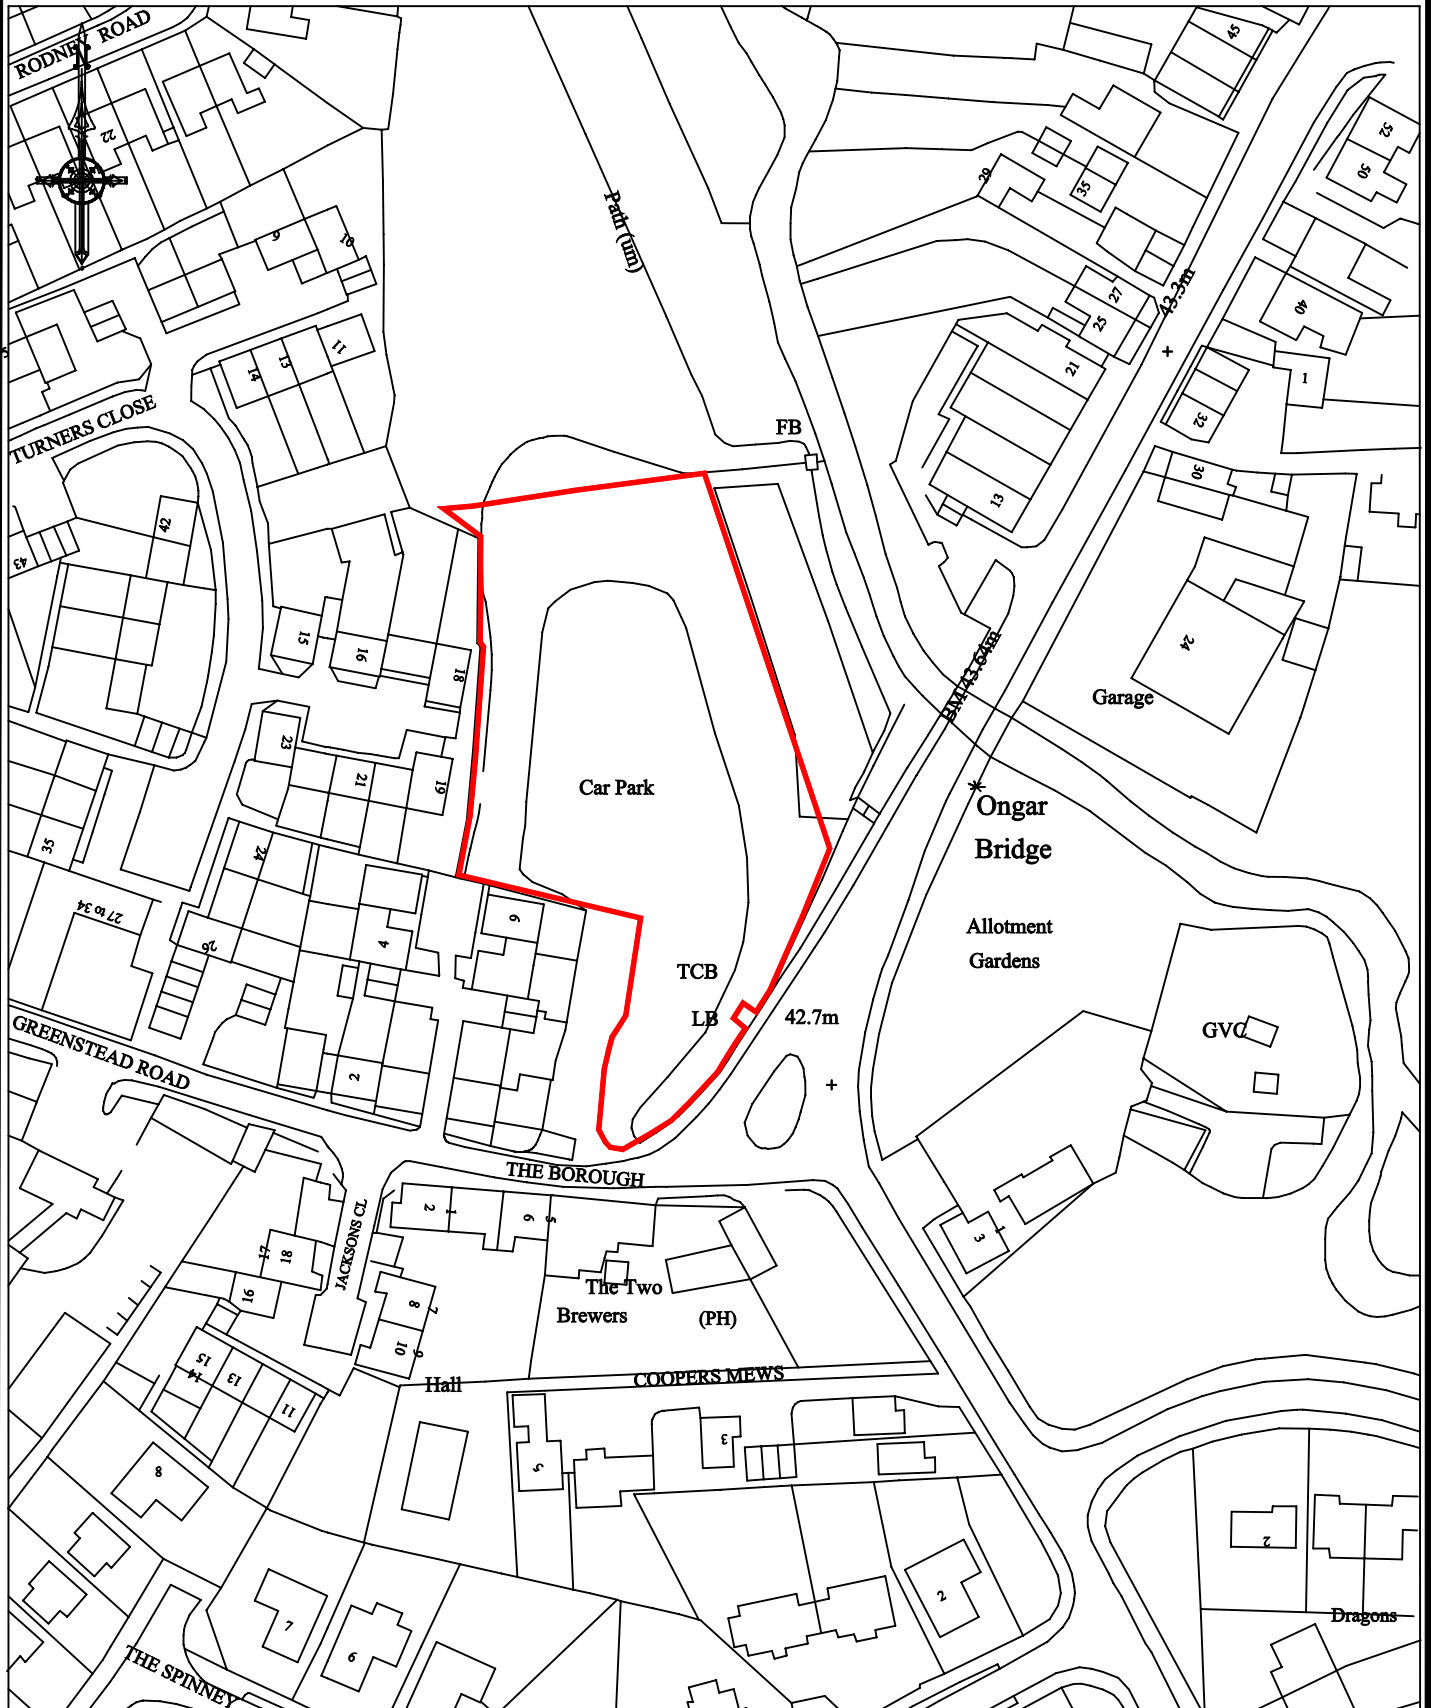

© Crown Copyright E.F.D.C. Licence No. 100018534

John Gilbert M.C.I.E.H. M.R.S.H. Director of Environment & Street Scene Civic Offices, High Street Epping, Essex, CM16 4BZ Tel. 01992 564000	Project Site Plan	Content The Borough Car & Lorry Park The Borough, Marden Ash Chipping Ongar, Essex	Date 27.5.08
	Drawing No. LD/14/C/0041/06		Scale 1:1250 Drawn by S.Isgar