

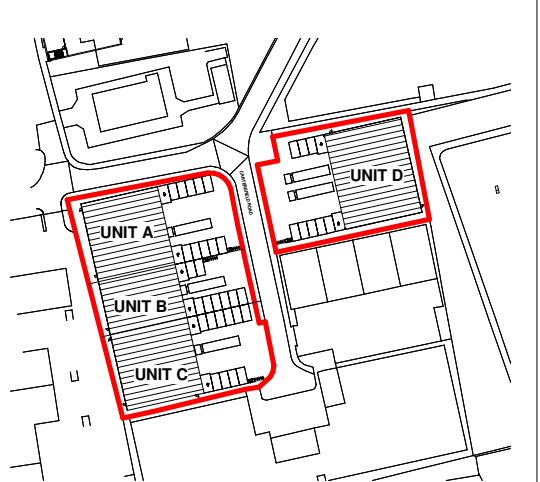



REV	DATE	BY	CHK	DESCRIPTION

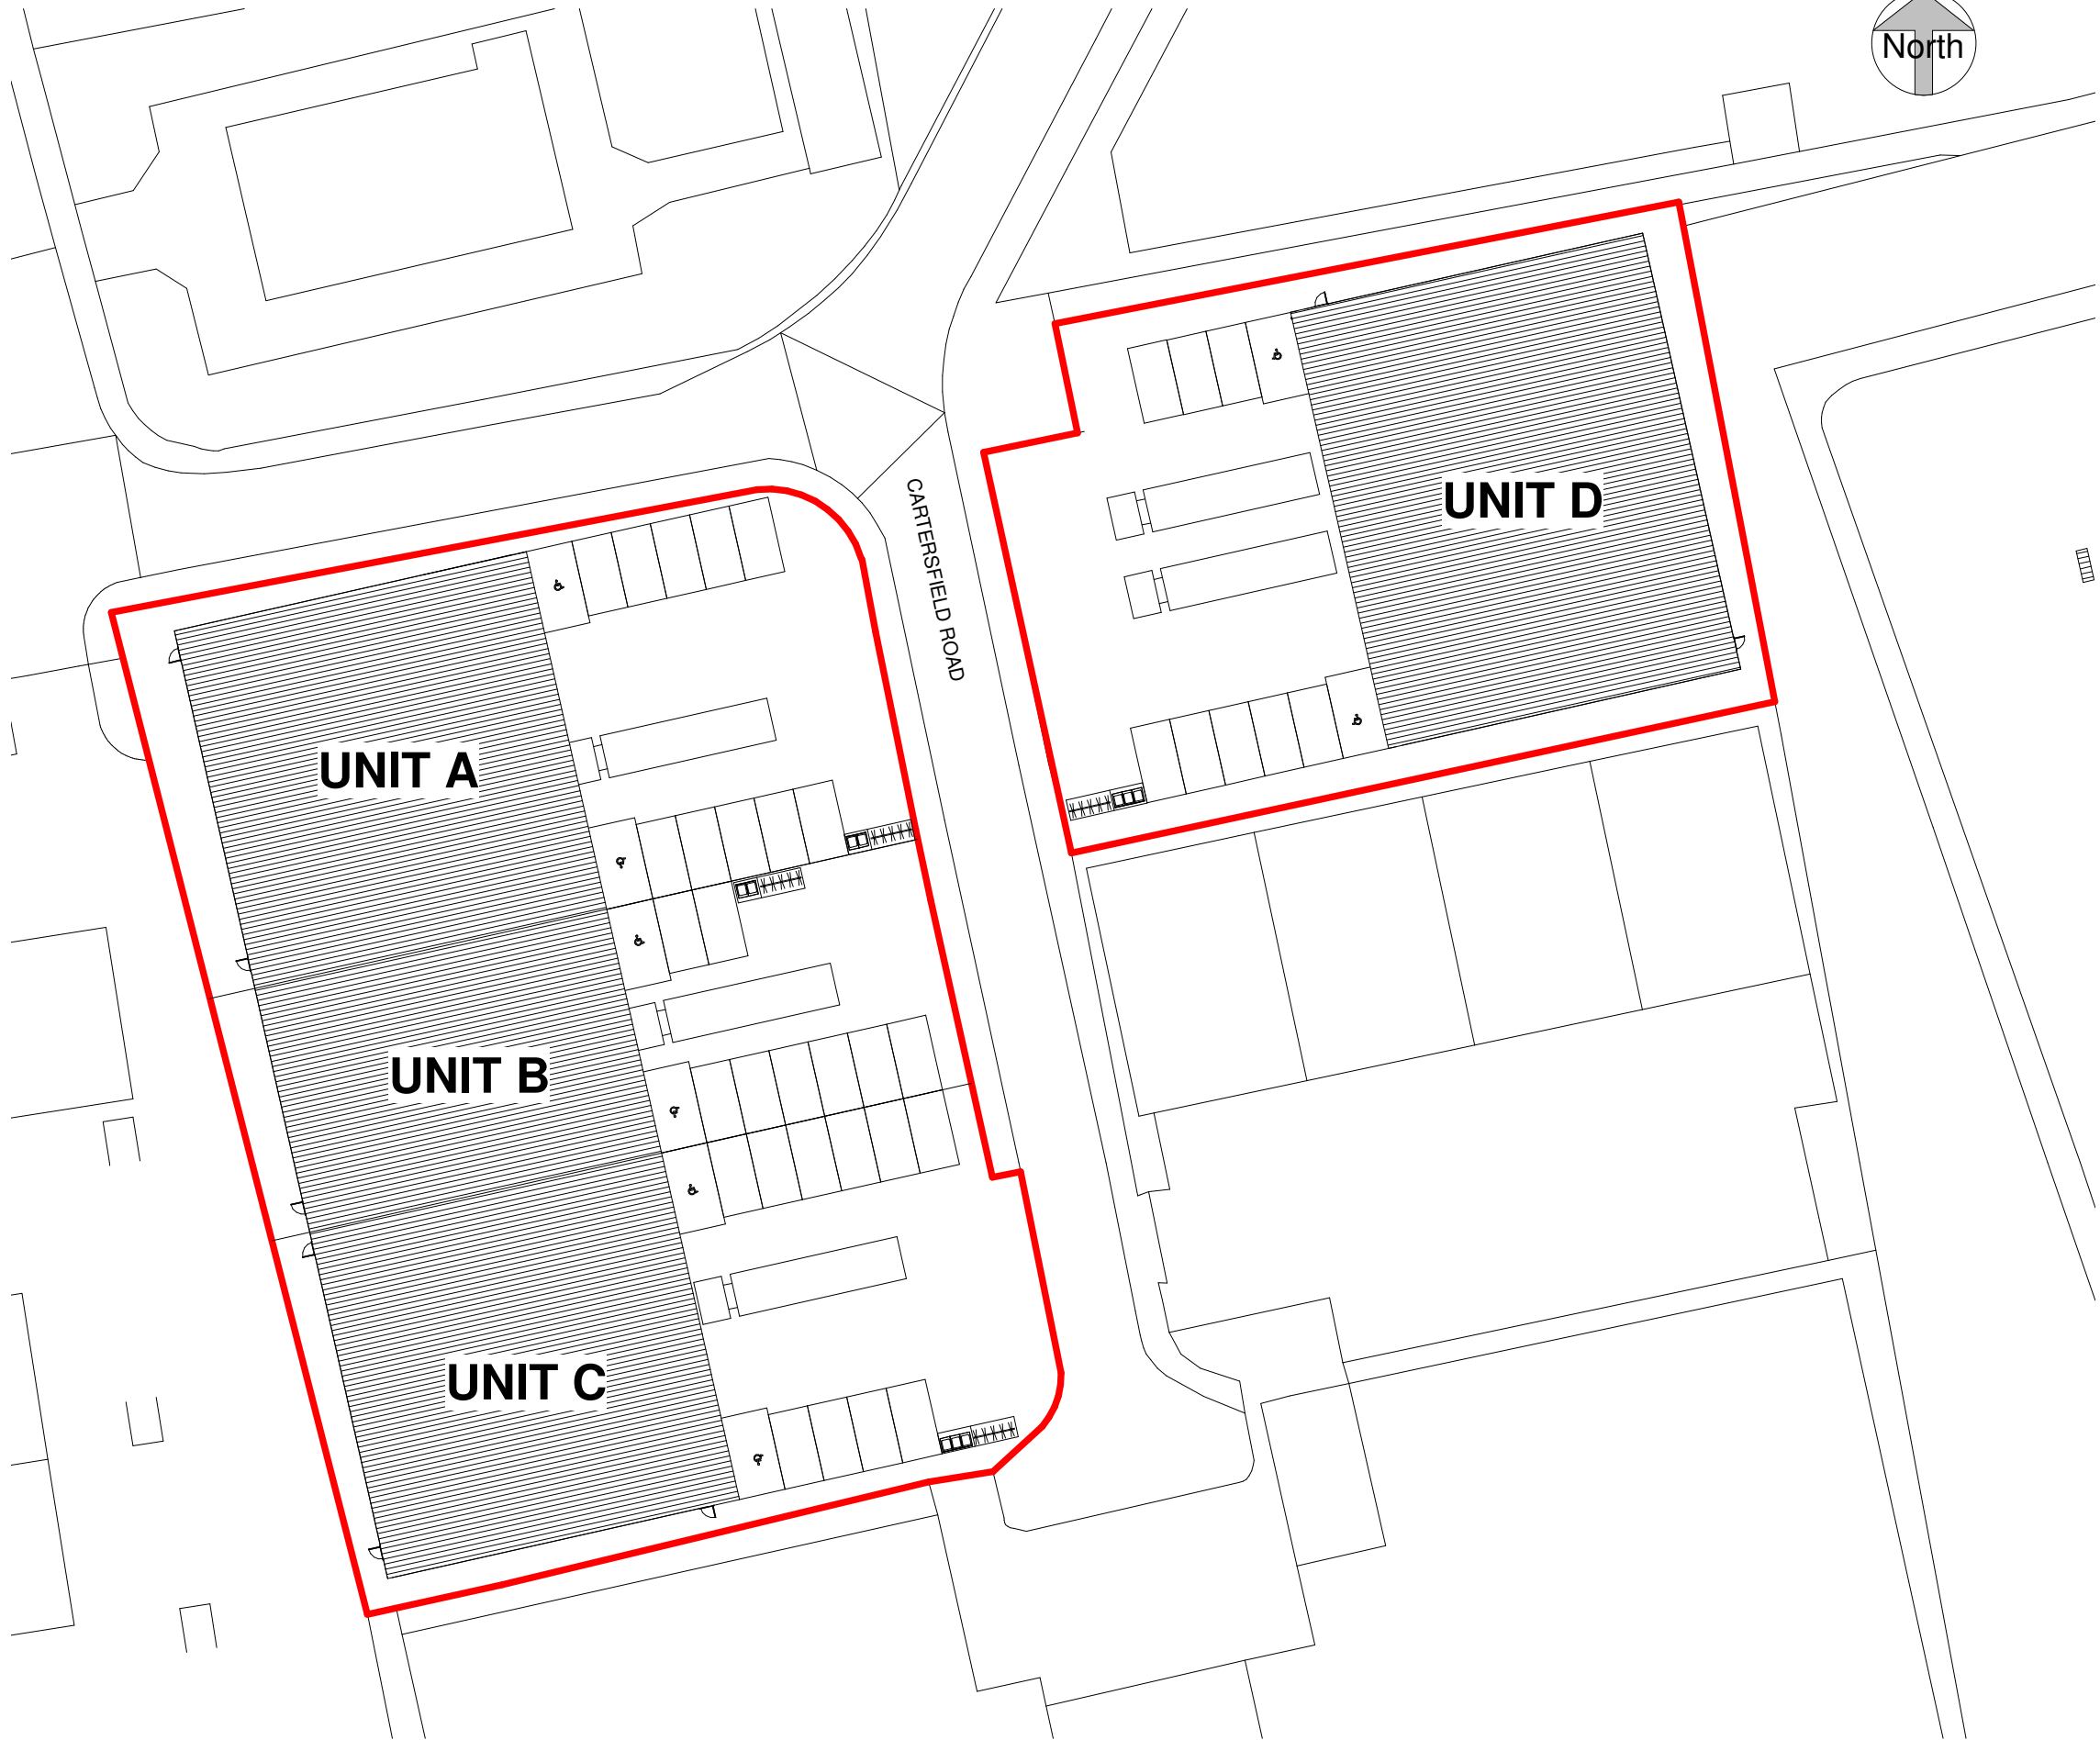

2 LOCATION PLAN
1 : 1250

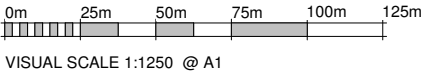


1 Site Plan
1 : 250

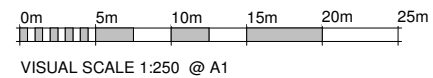

CLIENT
Epping Forest District Council
JOB TITLE
Feasibility Study (Unit A,B,C,D)
DRAWING TITLE
Site Plan

Job/ Dwg No/ Rev: HD19025 - 100

Drawn:	Checked:	Appr:	Date:
Author	Checker	Approver	07/12/19
Drawing status: Project Status			Scale:
Do not scale from this drawing. Check all dimensions on site before ordering. If in doubt ask.			As indicated @A1

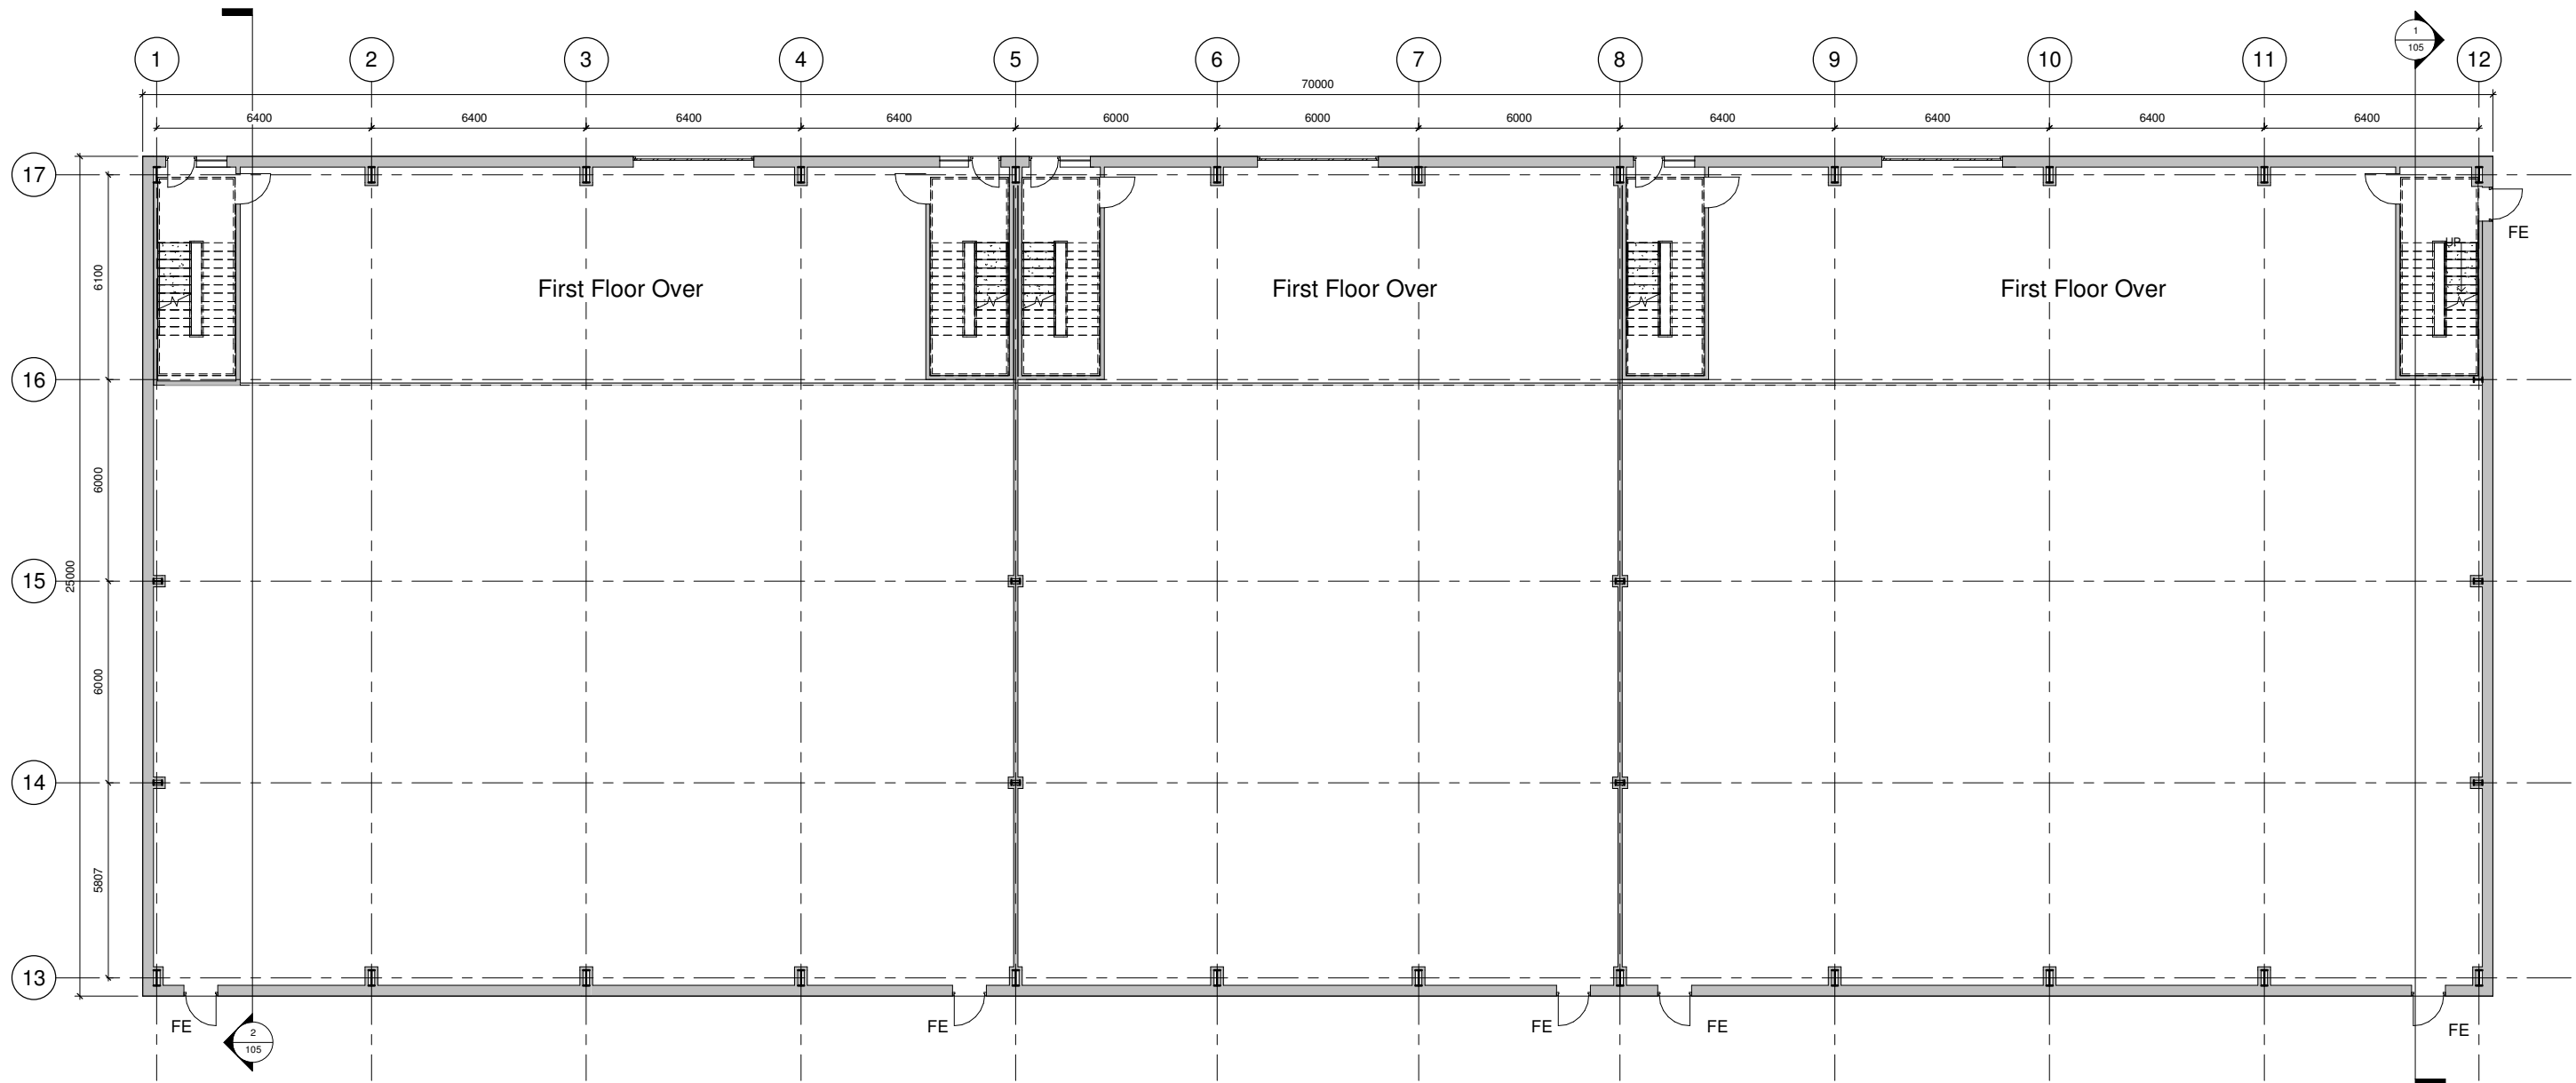

1 UNIT A,B,C FLOOR PLAN
1 : 100





4 KEY PLAN
Not to scale

Area Schedule (GEA)		
Name	Area	Comments
UNIT A	650 m ²	
UNIT B	450 m ²	
UNIT C	650 m ²	

Area Schedule (GIA)		
Name	Area	Comments
UNIT A Ground Floor	606 m ²	
UNIT B Ground Floor	417 m ²	
UNIT C Ground Floor	606 m ²	
UNIT A First Floor	128 m ²	
UNIT B First Floor	96 m ²	
UNIT C First Floor	128 m ²	

Rev	Date	Issued by	Checked by/ Approved by	Description

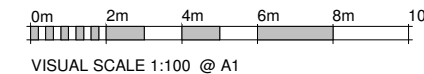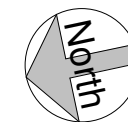

VISUAL SCALE 1:100 @ A1



DWW DESIGN | FIELD HOUSE | STATION APPROACH | HARLOW CM20 2FB


CLIENT
Epping Forest District Council

JOB TITLE
Feasibility Study (UNIT A,B,C)
DRAWING TITLE
Unit A,B,C Floor Plan / Area Plan


Job/ Dwg No/ Rev: **HD19025 101**

Drawn:	Checked:	Appr:	Date:
Author	Checker	Approver	01/23/07


Drawing status: **Project Status** Scale: **As indicated @A1**
Do not scale from this drawing. Check all dimensions on site before ordering, if in doubt ask.

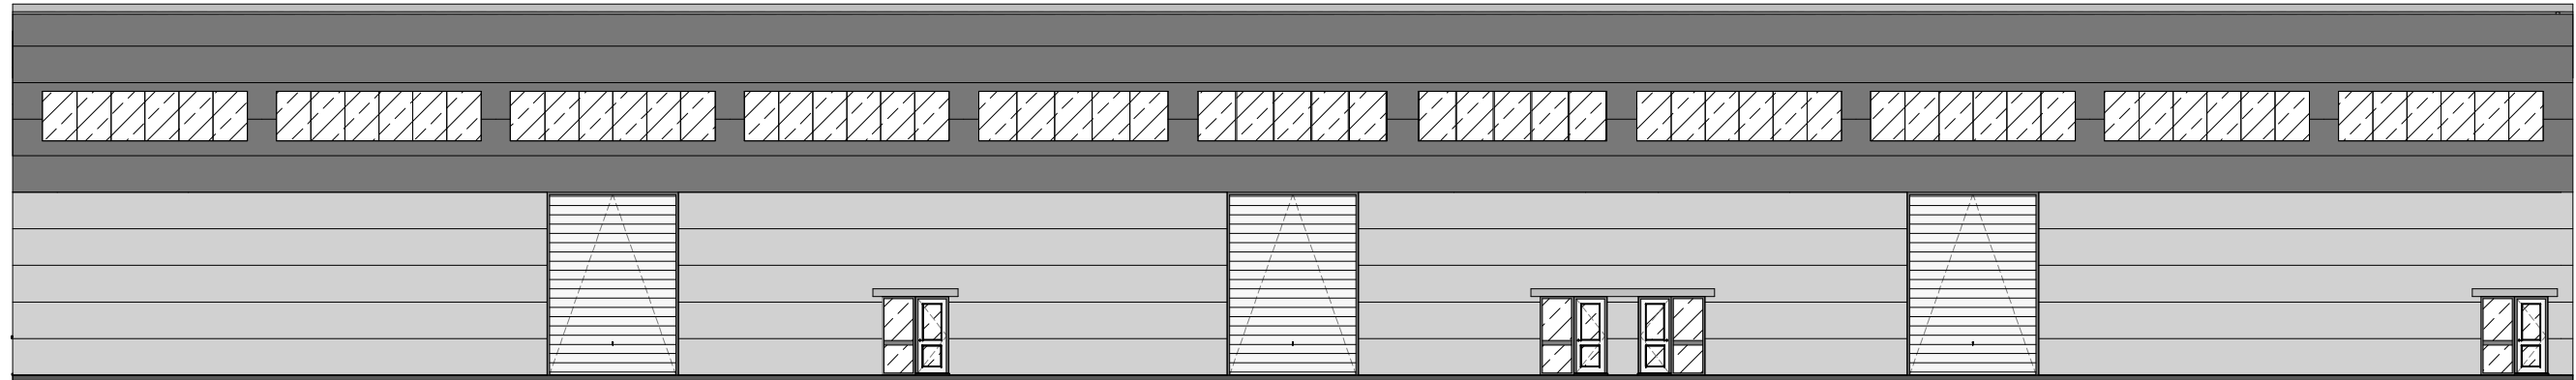


1 FRONT ELEVATION (EAST)
1 : 100

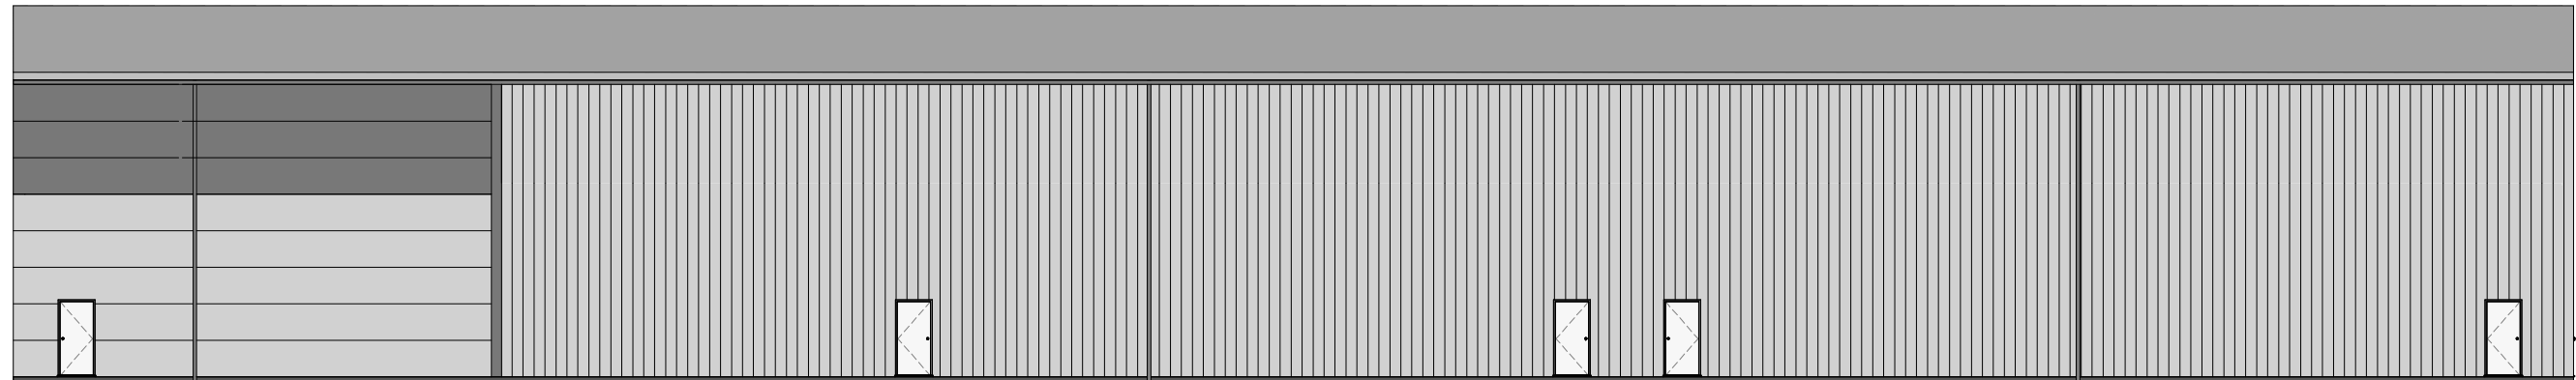

2 REAR ELEVATION (WEST)
1 : 100

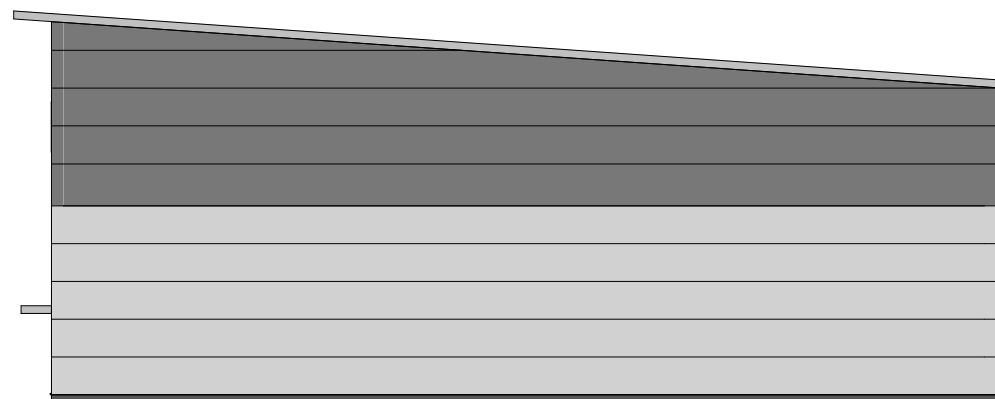

3 SIDE ELEVATION (NORTH)
1 : 100

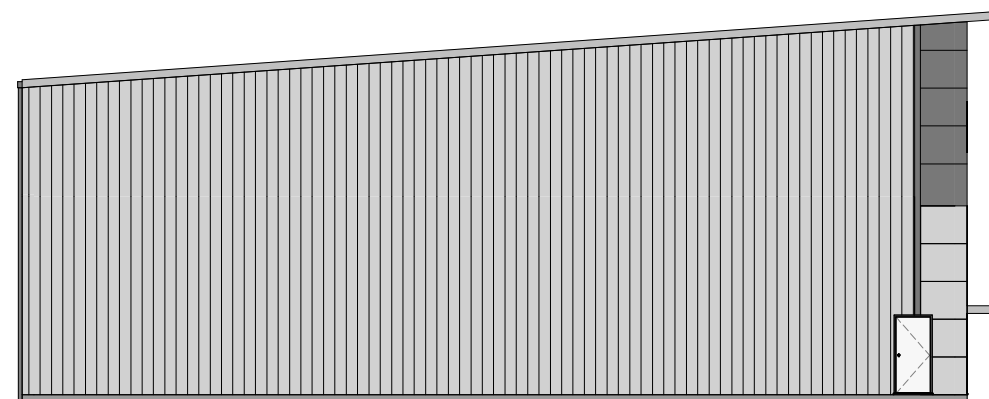

4 SIDE ELEVATION (SOUTH)
1 : 100

Rev	Date	Issued by	Checked by/ Approved by	Description



DWW DESIGN | FIELD HOUSE | STATION APPROACH | HARLOW CM20 2FB


CLIENT
Epping Forest District Council
JOB TITLE
Feasibility Study (UNIT A,B,C,D)

DRAWING TITLE
Unit A,B,C Elevations


Job/ Dwg No/ Rev: **HD19025 102**

Drawn:	Checked:	Appr:	Date:
Author	Checker	Approver	07/11/19

Drawing status: **Project Status** Scale: **1 : 100 @A1**
Do not scale from this drawing. Check all dimensions on site before ordering, if in doubt ask.

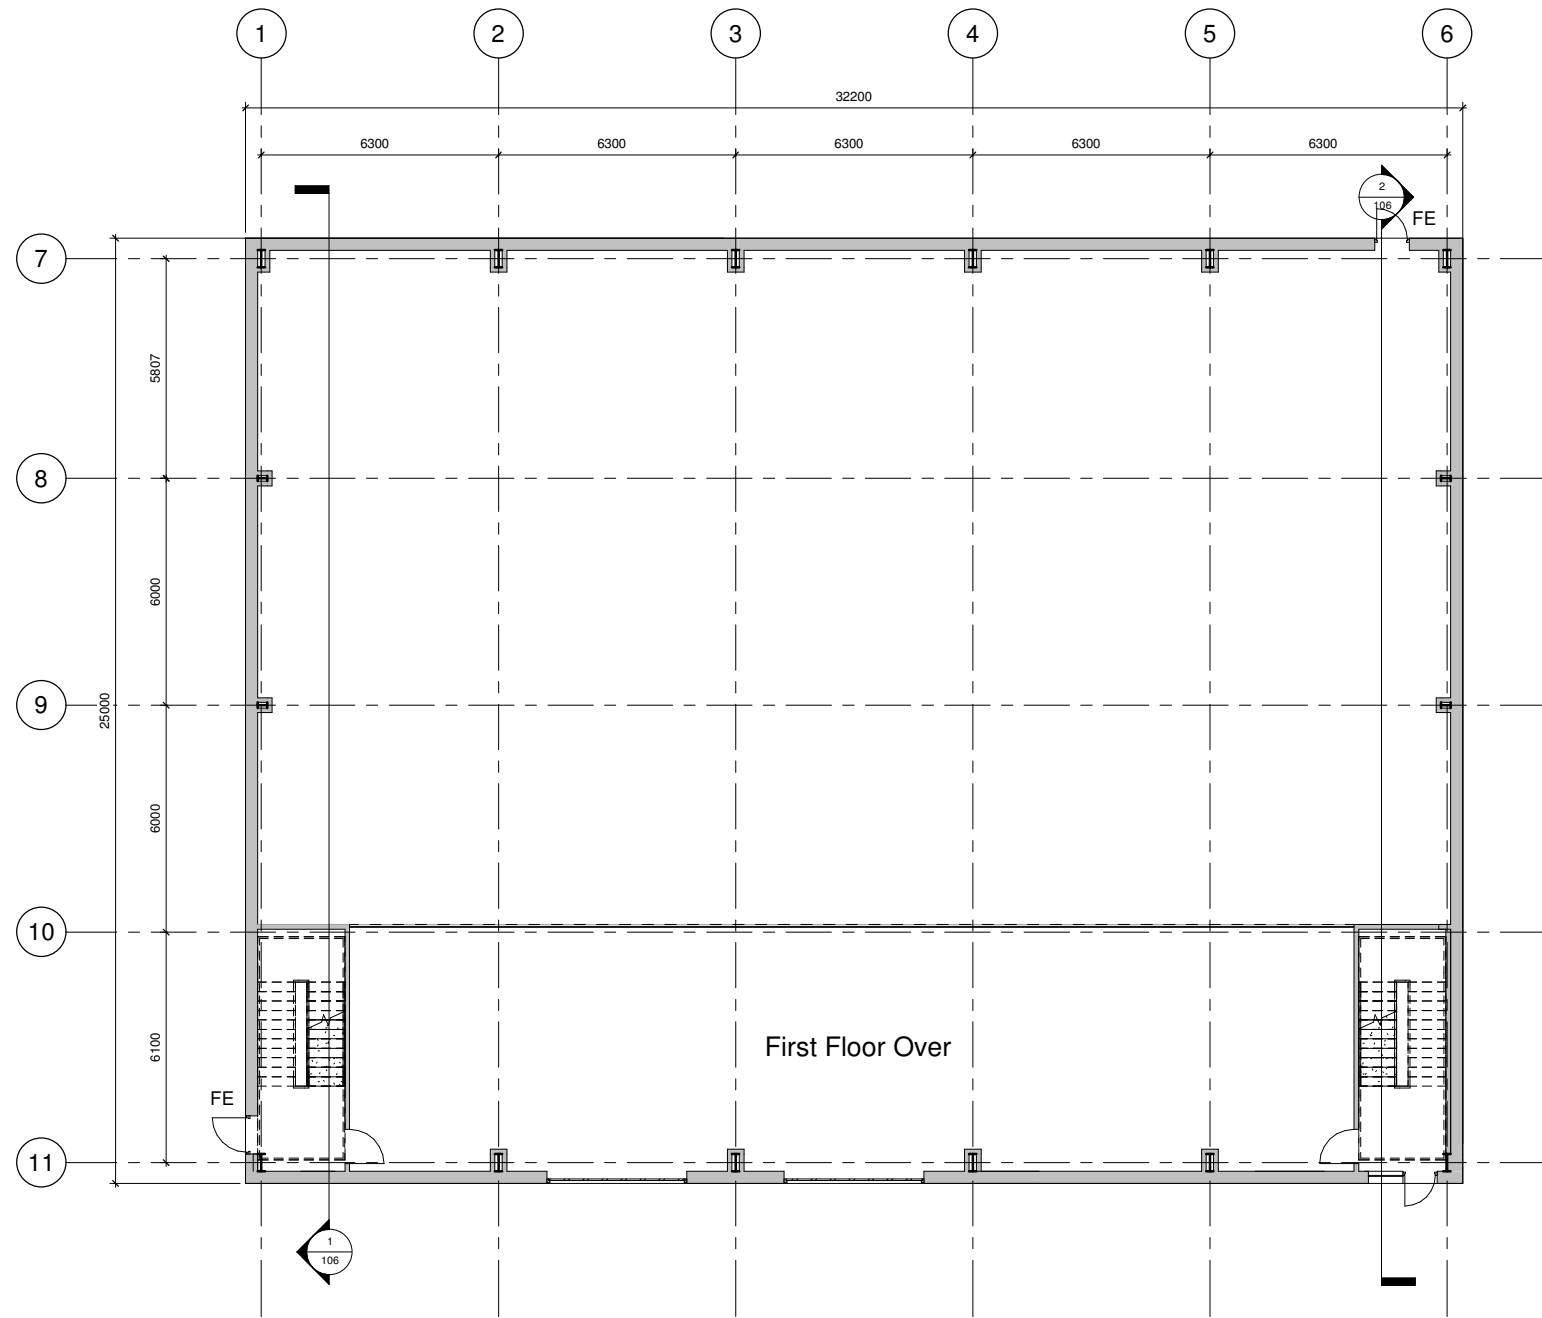

1 UNIT D FLOOR PLAN
1 : 100

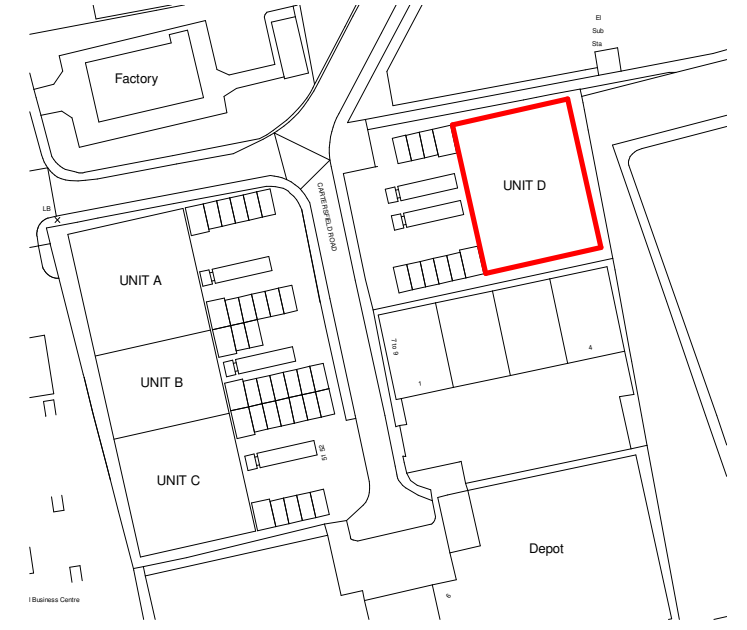

4 KEY PLAN
Not to scale


Area Schedule (GEA)		
Name	Area	Comments
UNIT D	805 m ²	

Area Schedule (GIA)		
Name	Area	Comments
UNIT D Ground Floor	749 m ²	
UNIT D First Floor	184 m ²	


Rev	Date	Issued by	Checked by/ Approved by	Description




DWW DESIGN | FIELD HOUSE | STATION APPROACH | HARLOW CM20 2FB
 CLIENT
Epping Forest District Council
 JOB TITLE
Feasibility Study (UNIT D)
 DRAWING TITLE
Unit D Floor Plan / Area Plan

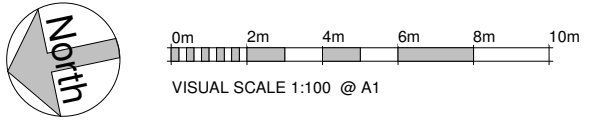


Job/ Dwg No/ Rev:	HD19025	103	
Drawn:	Checked:	Appr:	Date:
Author	Checker	Approver	01/23/07
Drawing status: Project Status			Scale:
Do not scale from this drawing. Check all dimensions on site before ordering. If in doubt ask.			As indicated @A1

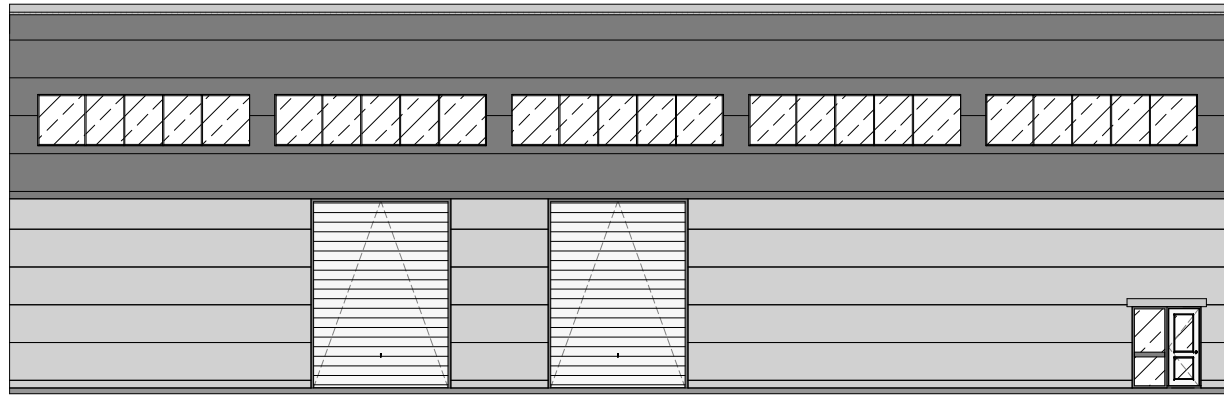


1 FRONT ELEVATION (WEST)
1 : 100

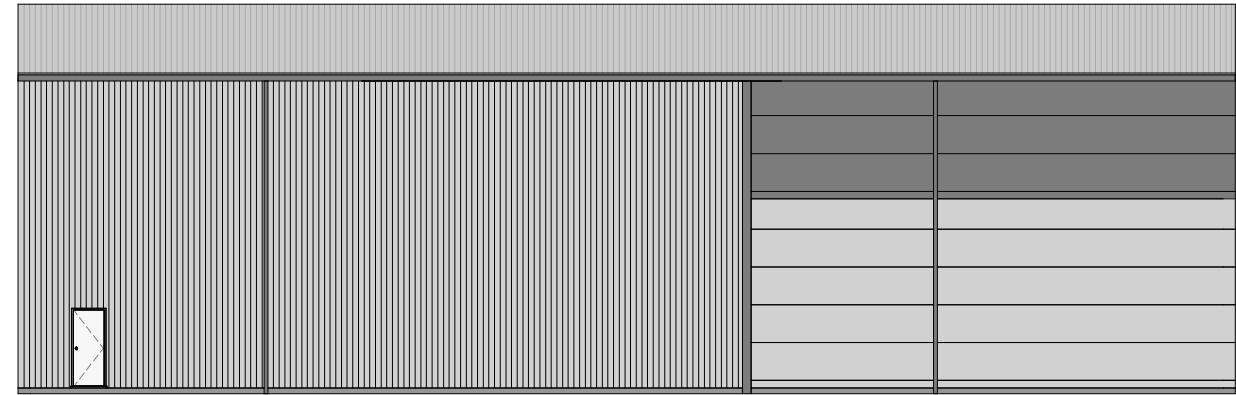

2 REAR ELEVATION (EAST)
1 : 100

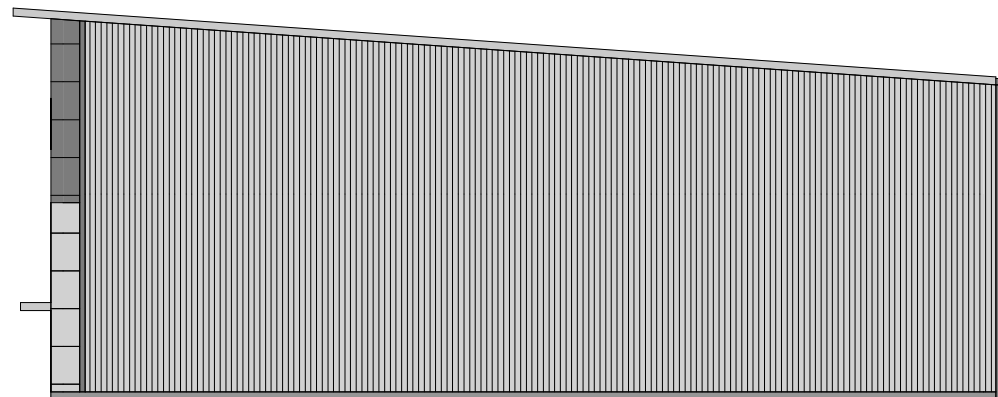

3 SIDE ELEVATION (SOUTH)
1 : 100

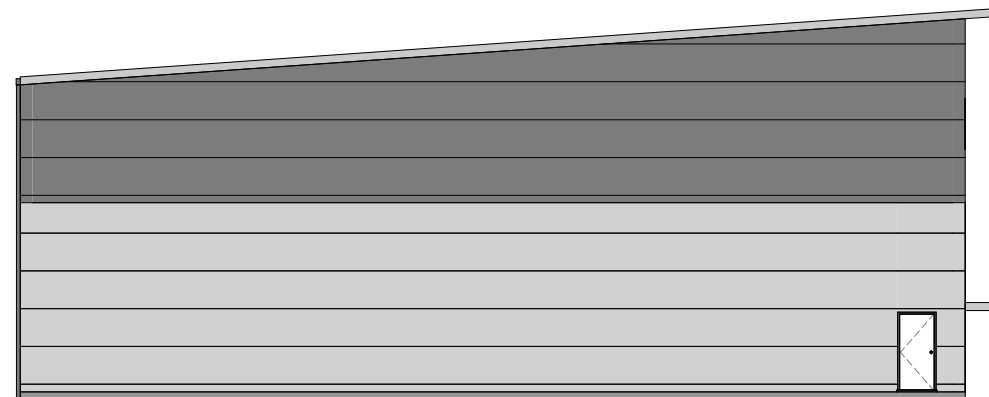

4 SIDE ELEVATION (CARTERSFIELD ROAD SIDE)
1 : 100

Rev	Date	Issued by	Checked by/ Approved by	Description




DWW DESIGN | FIELD HOUSE | STATION APPROACH | HARLOW CM20 2FB

CLIENT
Epping Forest District Council
JOB TITLE
Feasibility Study (UNIT D)
DRAWING TITLE
Unit D Elevations


Job/ Dwg No/ Rev: **HD19025 104**

Drawn:	Checked:	Appr:	Date:
Author	Checker	Approver	07/11/19

Drawing status: **Project Status** Scale: 1 : 100 @A1
Do not scale from this drawing. Check all dimensions on site before ordering, if in doubt ask.

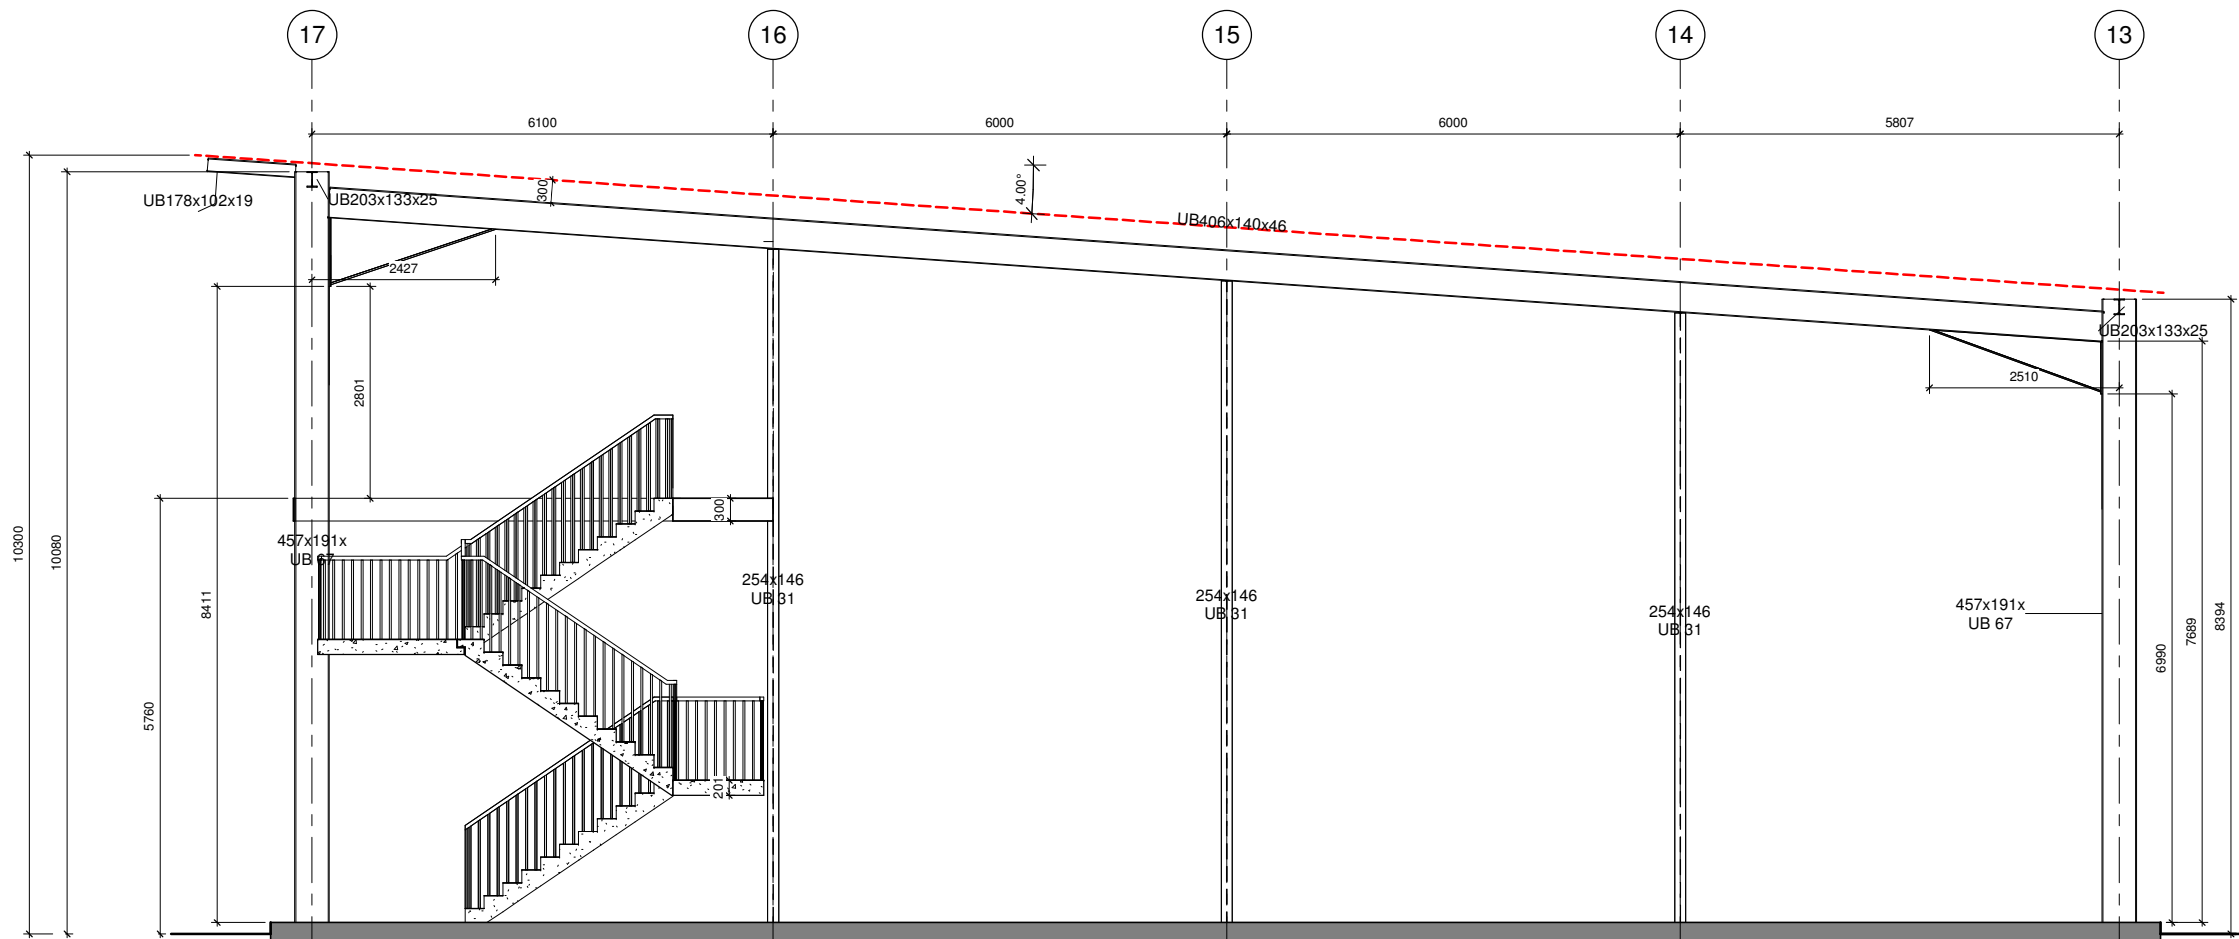

1 TYPICAL CROSS SECTION UNIT A,B,C (NORTH)
1 : 50

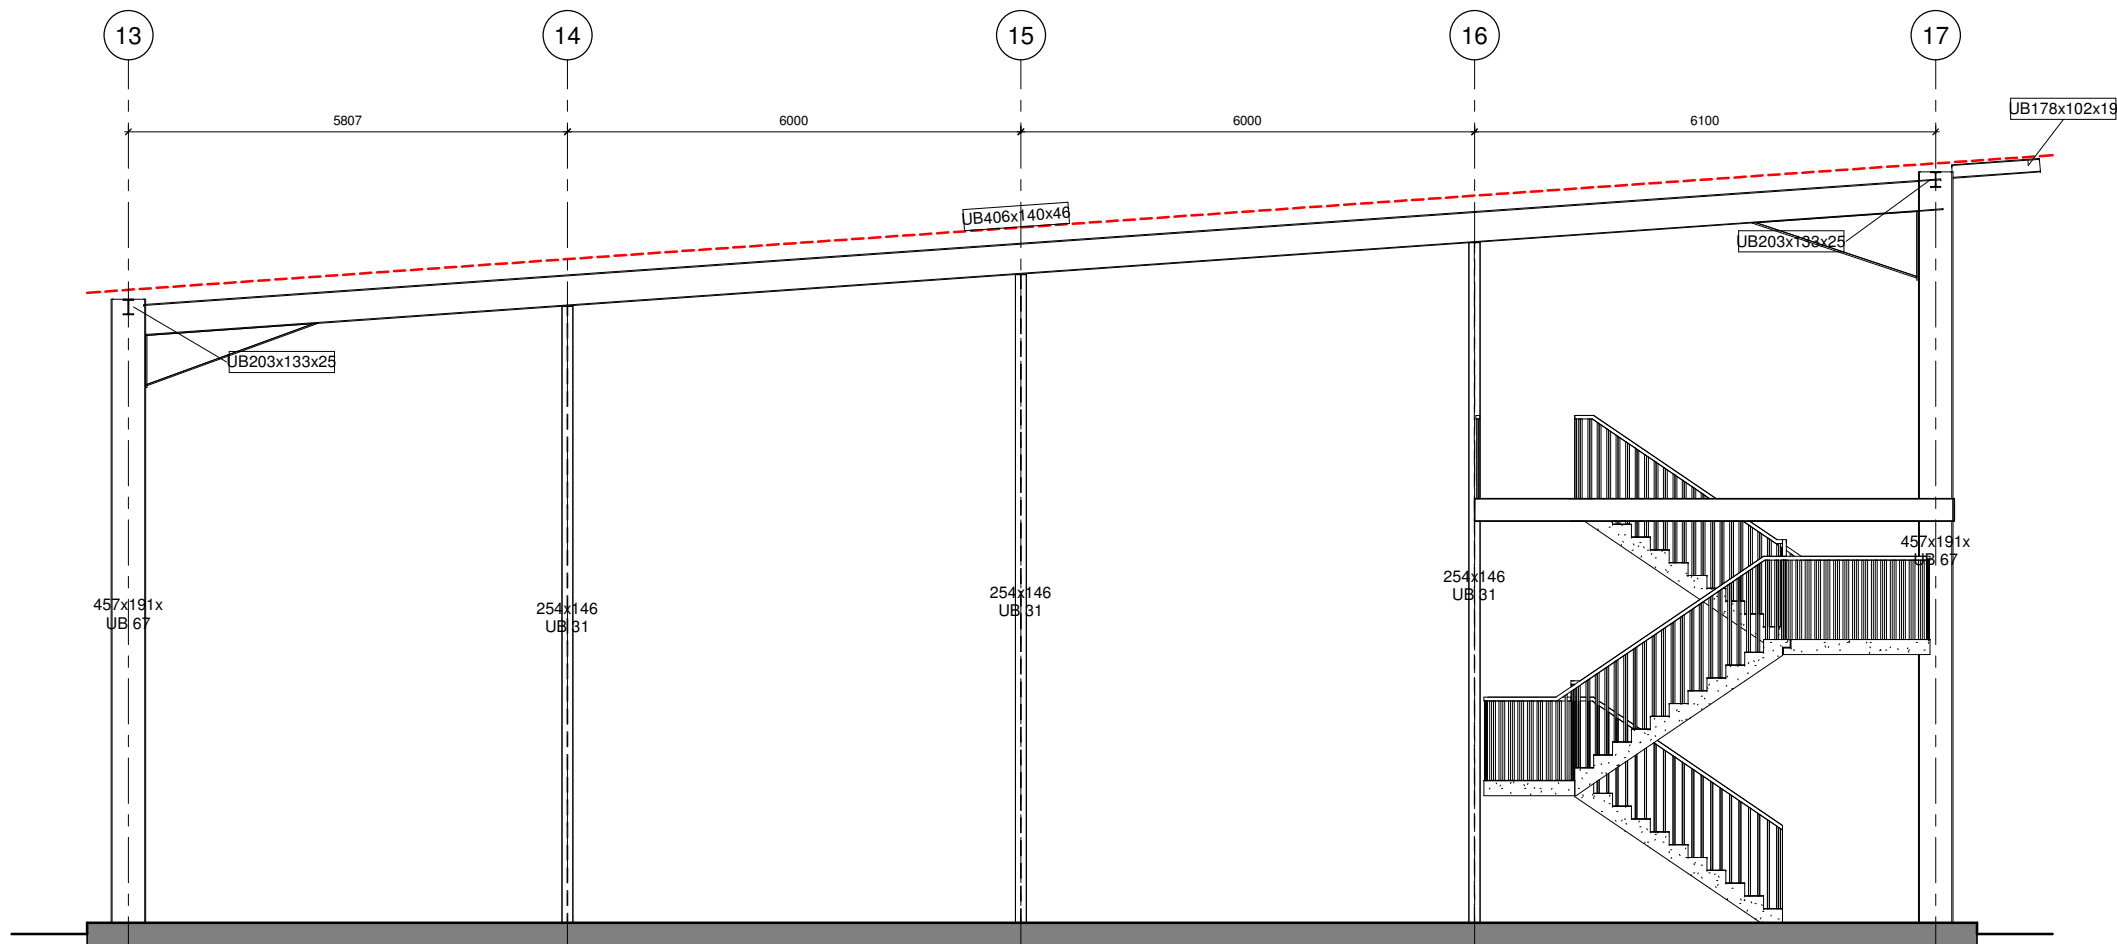

2 TYPICAL CROSS SECTION UNIT A,B,C (SOUTH)
1 : 50

Rev	Date	Issued by	Checked by/ Approved by	Description




DWW DESIGN | FIELD HOUSE | STATION APPROACH | HARLOW CM20 2FB
 CLIENT
Epping Forest District Council
 JOB TITLE
Feasibility Study (UNIT A,B,C)
 DRAWING TITLE
Unit A,B,C Sections


Job/ Dwg No/ Rev: **HD19025 105**

Drawn:	Checked:	Appr:	Date:
Author	Checker	Approver	07/15/19

Drawing status: **Project Status**
 Do not scale from this drawing. Check all dimensions on site before ordering, if in doubt ask. Scale: 1 : 50 @A1

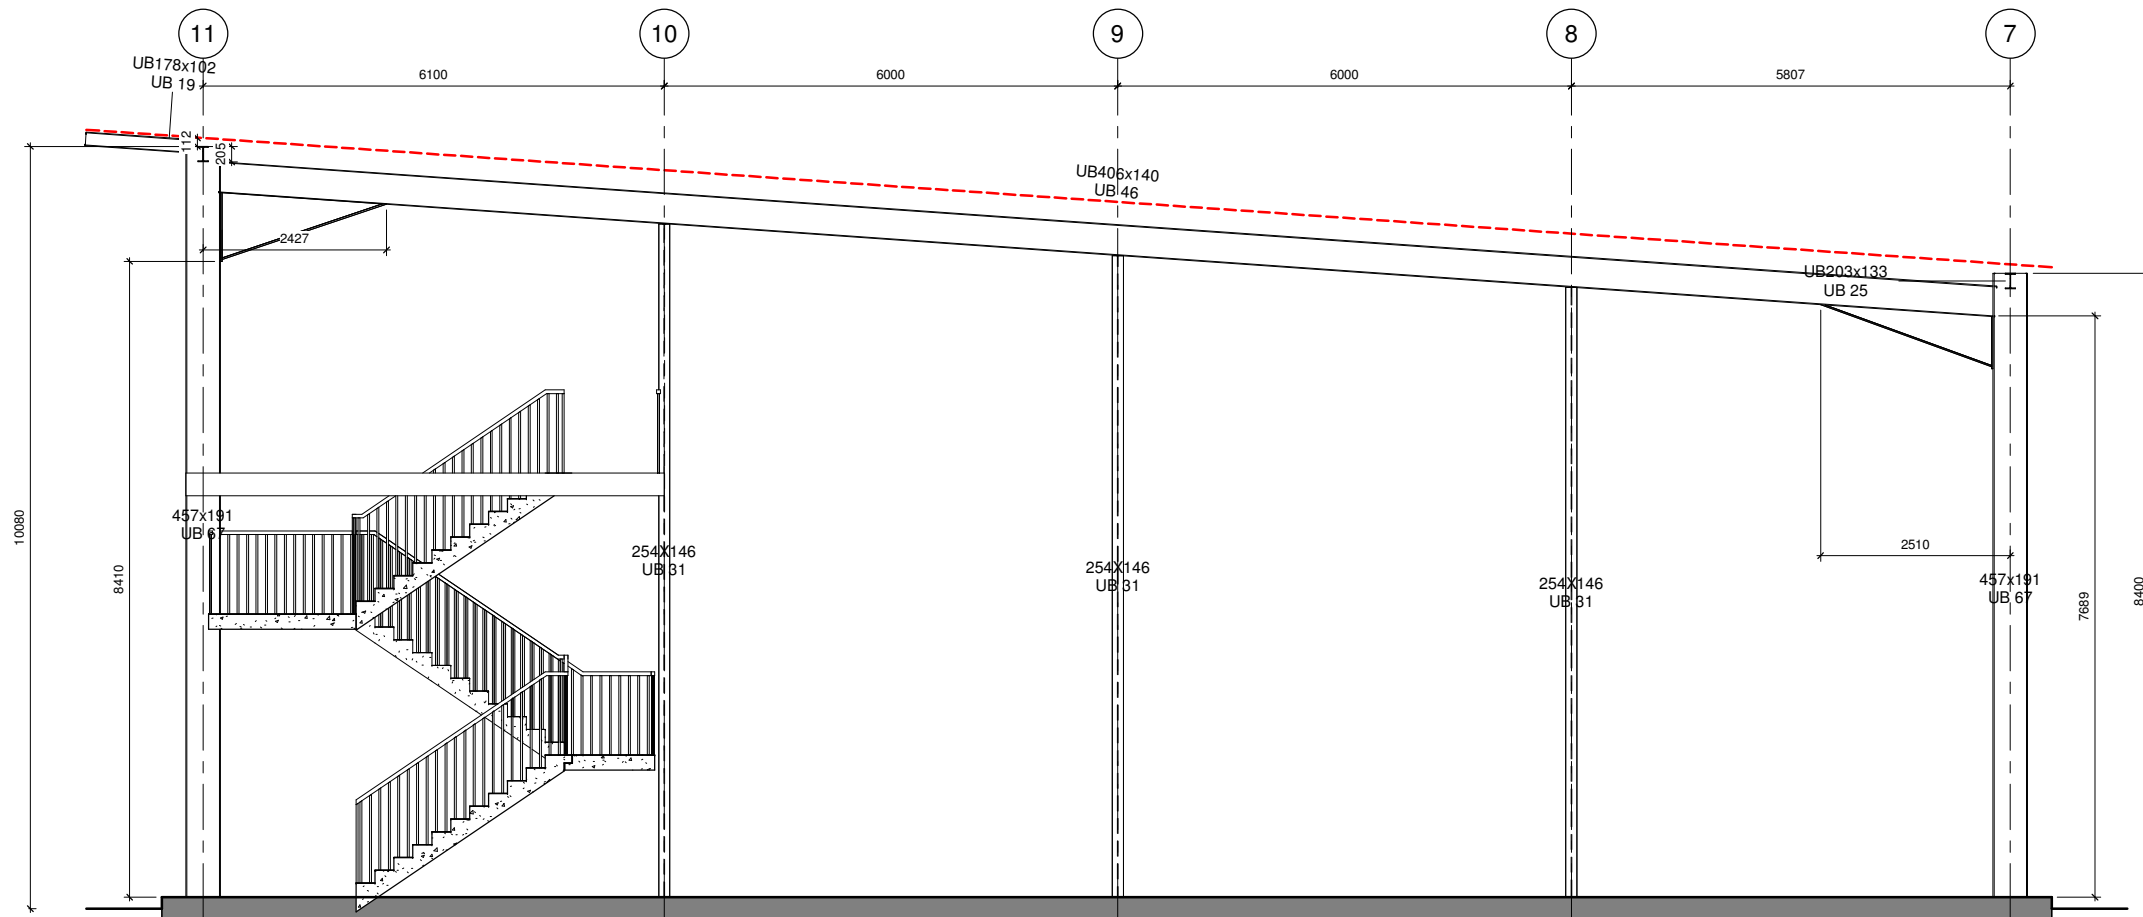

1 TYPICAL CROSS SECTION UNIT D (SOUTH)
1 : 50

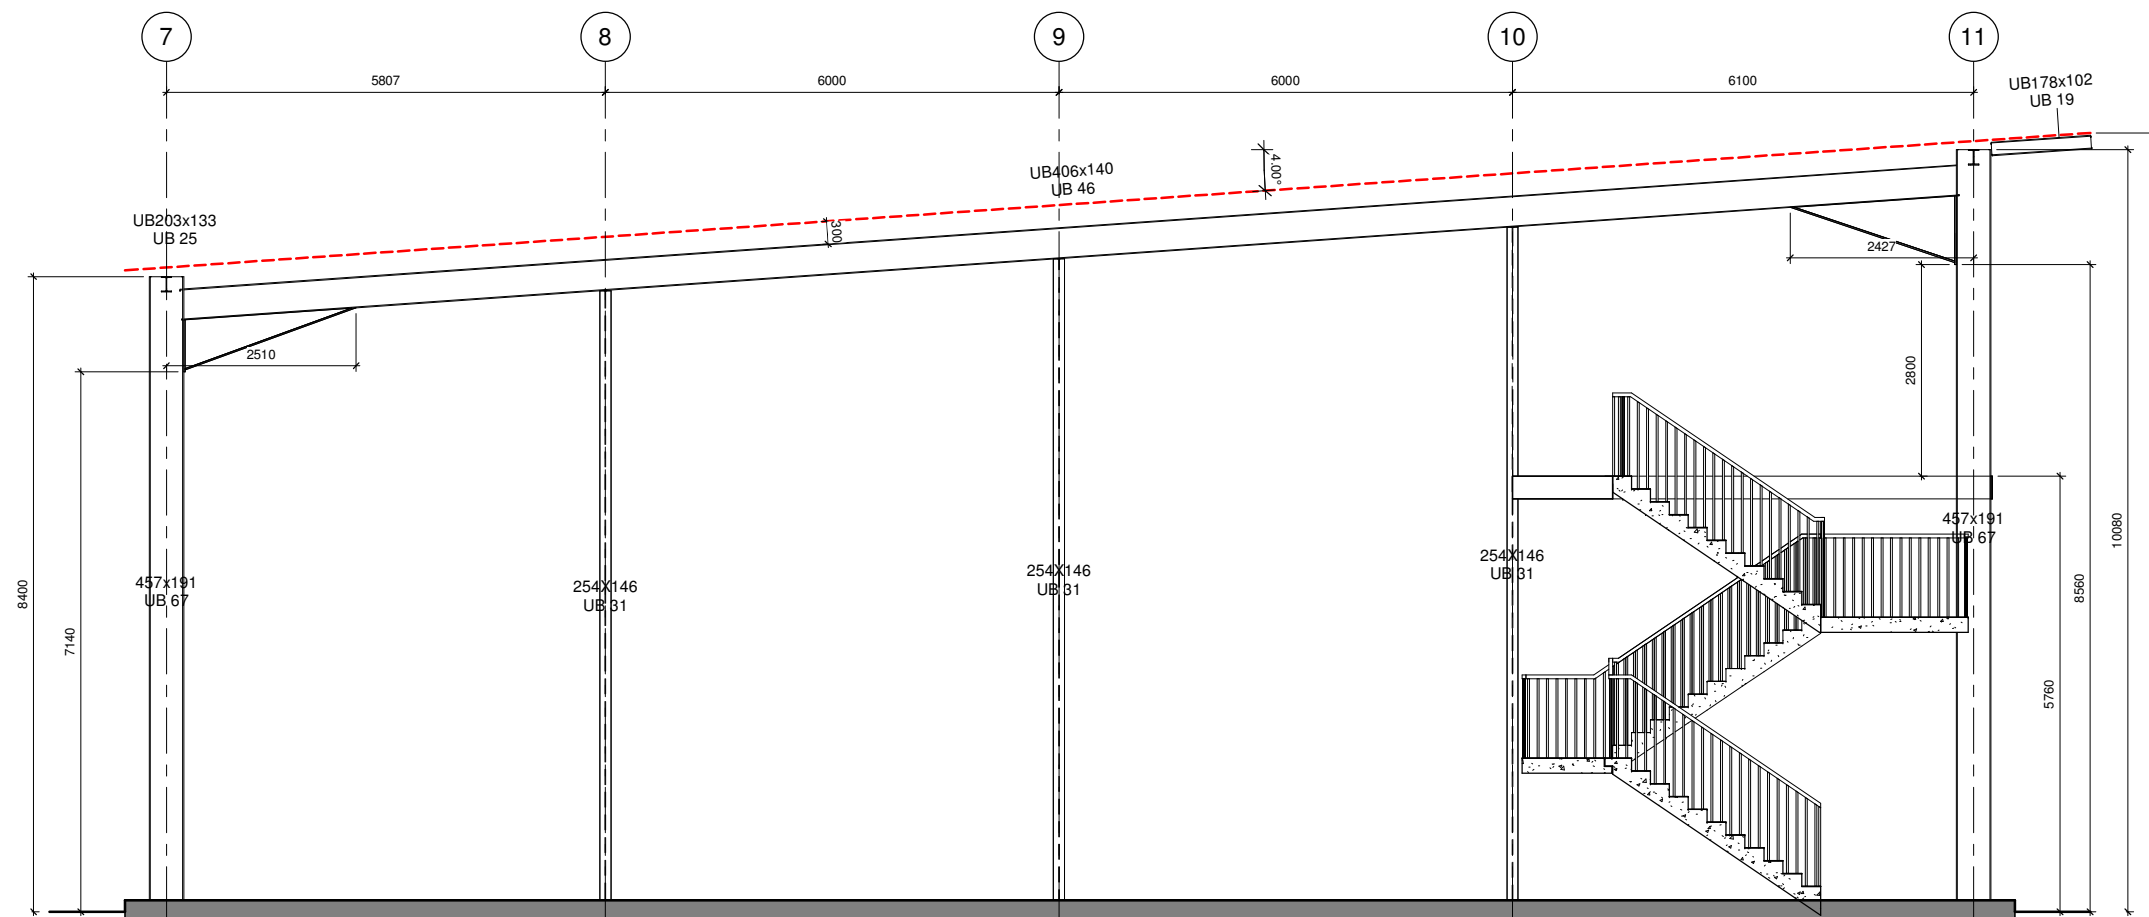

2 TYPICAL CROSS SECTION UNIT D (Cartersfield Road)
1 : 50

Rev	Date	Issued by	Checked by/ Approved by	Description



DWW DESIGN | FIELD HOUSE | STATION APPROACH | HARLOW CM20 2FB

CLIENT
Epping Forest District Council

JOB TITLE
Feasibility Study (UNIT D)

DRAWING TITLE
Unit D Sections

Job/ Dwg No/ Rev: HD19025 106

Drawn:	Checked:	Appr:	Date:
Author	Checker	Approver	07/15/19

Drawing status: Project Status
Do not scale from this drawing. Check all dimensions on site before ordering, if in doubt ask.
Scale: 1 : 50 @A1