


PROPOSED MODIFICATION

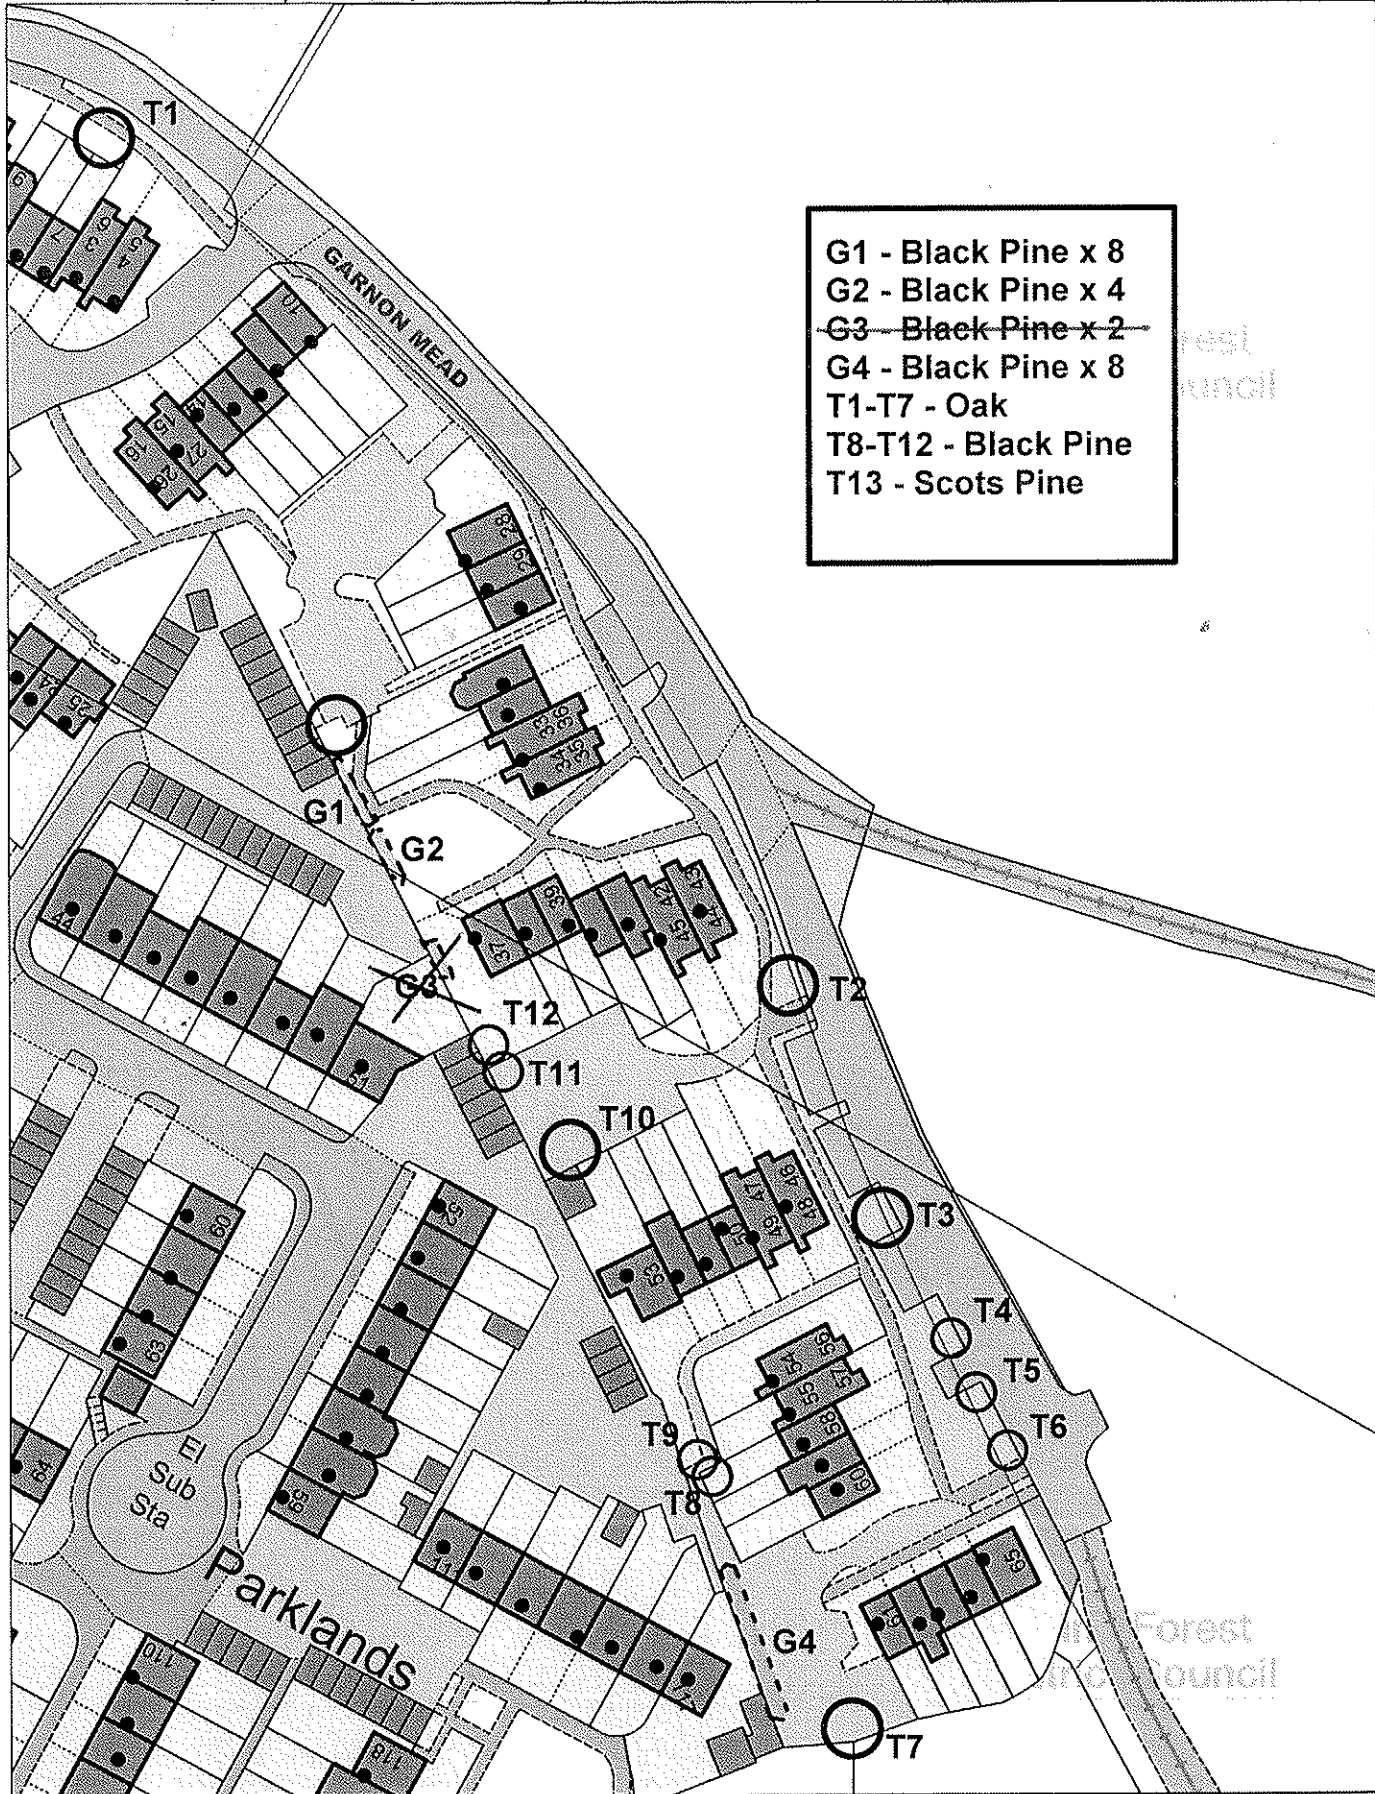

G1 - Black Pine x 8  
 G2 - Black Pine x 4  
~~G3 - Black Pine x 2~~  
 G4 - Black Pine x 8  
 T1-T7 - Oak  
 T8-T12 - Black Pine  
 T13 - Scots Pine



Epping Forest District Council  
 Planning Services  
 Civic Offices  
 High Street  
 Epping CM16 4BZ

TPO/EPF/24/14		Centre X: 547815.330
Garnon Mead		Centre Y: 203001.666
Coopersale		Width : 180.000
Epping		Angle : 30.000
Scale : 1:1000	Date : 18 Nov 2014	Time : 09:57:20 AM

Reproduced from the Ordnance Survey Mapping with the permission of the controller of Her Majesty's Stationery Office. Crown Copyright. Unauthorised reproduction infringes Crown Copyright and may lead to prosecutions or civil proceedings. Epping Forest District Council - Licence 100018534.

