


# Appendix 2

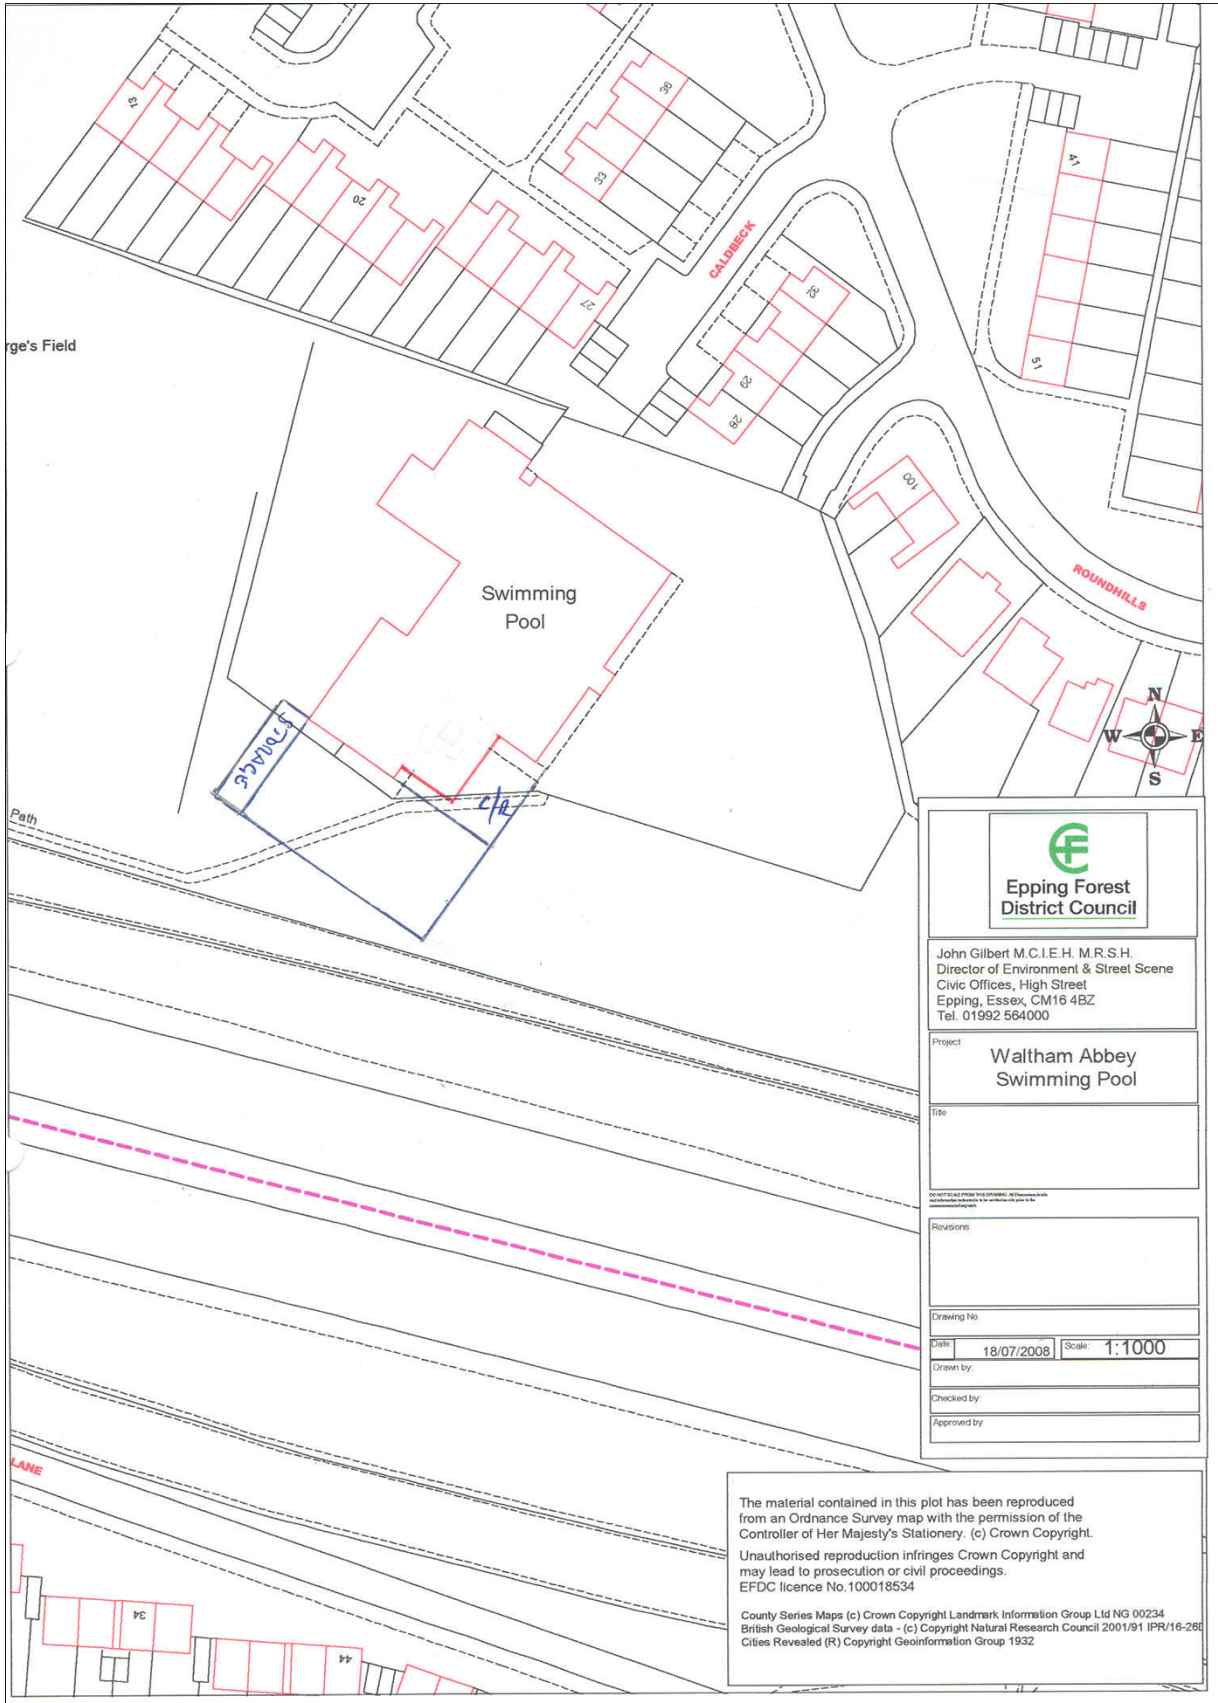

John Gilbert M.C.I.E.H. M.R.S.H.  
 Director of Environment & Street Scene  
 Civic Offices, High Street  
 Epping, Essex, CM16 4BZ  
 Tel. 01992 564000

Project: **Waltham Abbey Swimming Pool**

Title:

Revisions:

Drawing No:

Date: 18/07/2008 Scale: 1:1000

Drawn by:

Checked by:

Approved by:

The material contained in this plot has been reproduced from an Ordnance Survey map with the permission of the Controller of Her Majesty's Stationery. (c) Crown Copyright.  
 Unauthorised reproduction infringes Crown Copyright and may lead to prosecution or civil proceedings.  
 EFDC licence No.100018534  
 County Series Maps (c) Crown Copyright Landmark Information Group Ltd NG 00234  
 British Geological Survey data - (c) Copyright Natural Research Council 2001/91 IPR/16-28  
 Cities Revealed (R) Copyright GeoInformation Group 1932