



# 35 DENNY AVENUE, W. ABBEY EN9 1NT

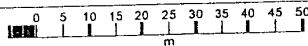

EFDC PLANNING DIRECTORATE  
7 DEC 2009  
RECEIVED AND SCANNED

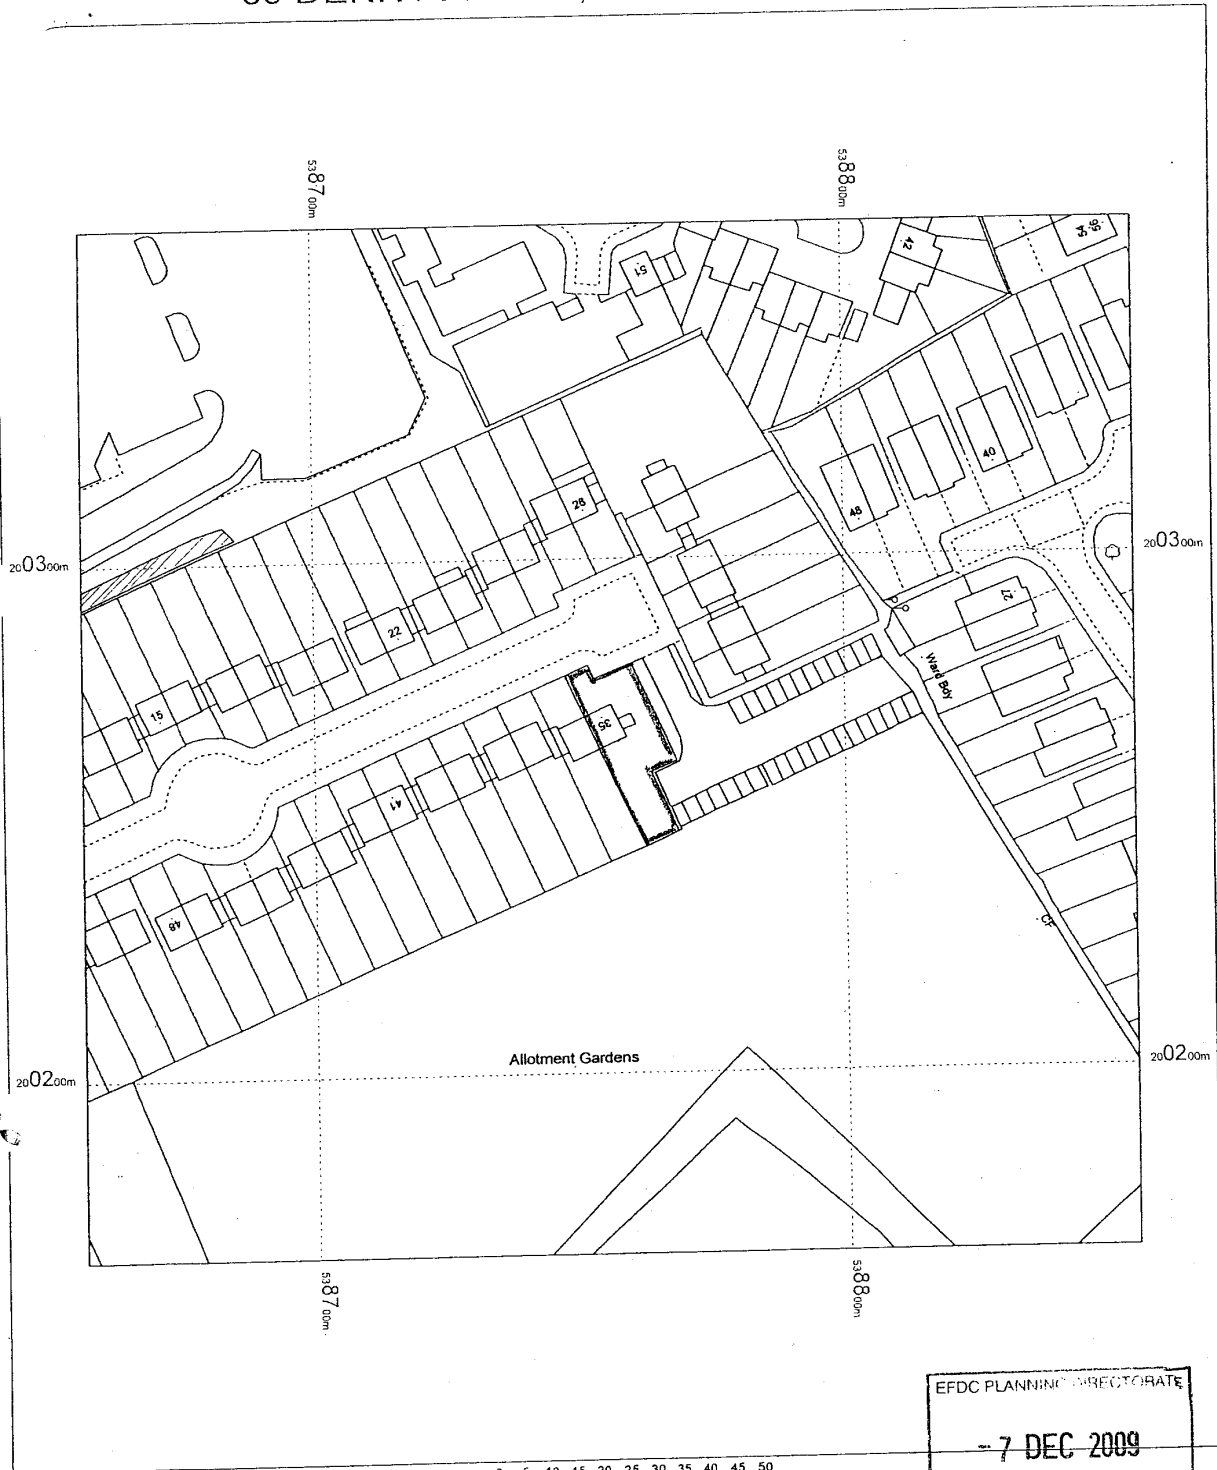

35 DENNY AVENUE,  
WALTHAM ABBEY,  
EN9 1NT

OS Mastermap  
19 November 2009  
[www.centremapslive.com](http://www.centremapslive.com)

1:1250 scale print at A4

©Crown Copyright. All rights reserved. Licence no.  
10001998

