




EPPING FOREST DISTRICT COUNCIL

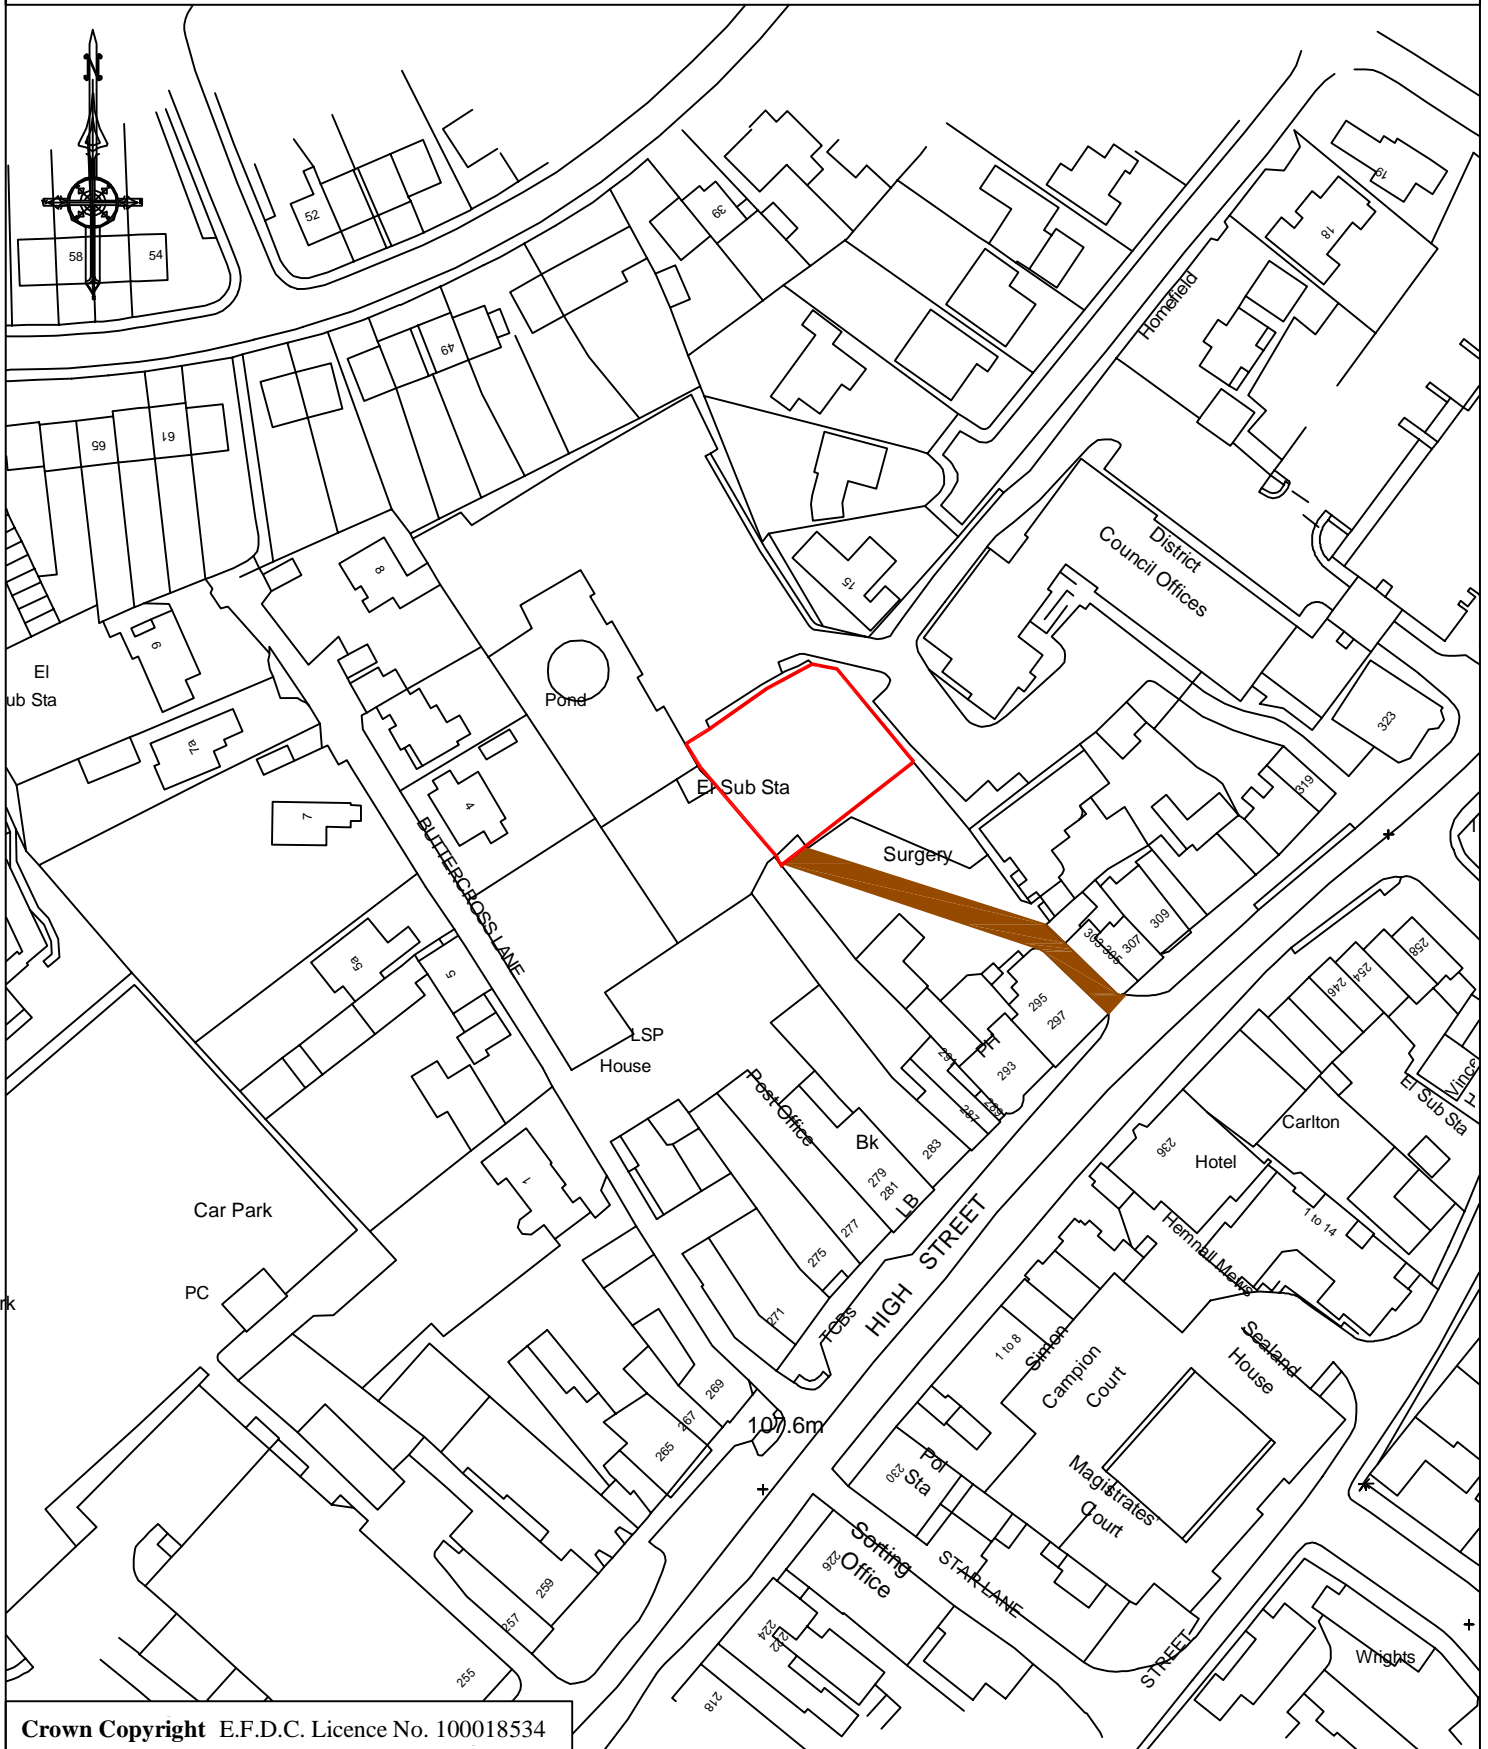

Crown Copyright E.F.D.C. Licence No. 100018534

John Gilbert M.C.I.E.H.M.R.S.H. Director of Environment & Street Scene Civic Offices, High Street Epping, Essex, CM16 4BZ Tel. 01992564000	Project	Content Black Lion Yard Land at r/o High Street Epping Essex CM16 4BZ	Date
	Lease Plan		27.05.10
	Drawing No.		Scale
	201005006		1:1250
			Drawn by Robert Purse