


EPPING FOREST DISTRICT COUNCIL

© Crown Copyright E.F.D.C. Licence No. 100018534

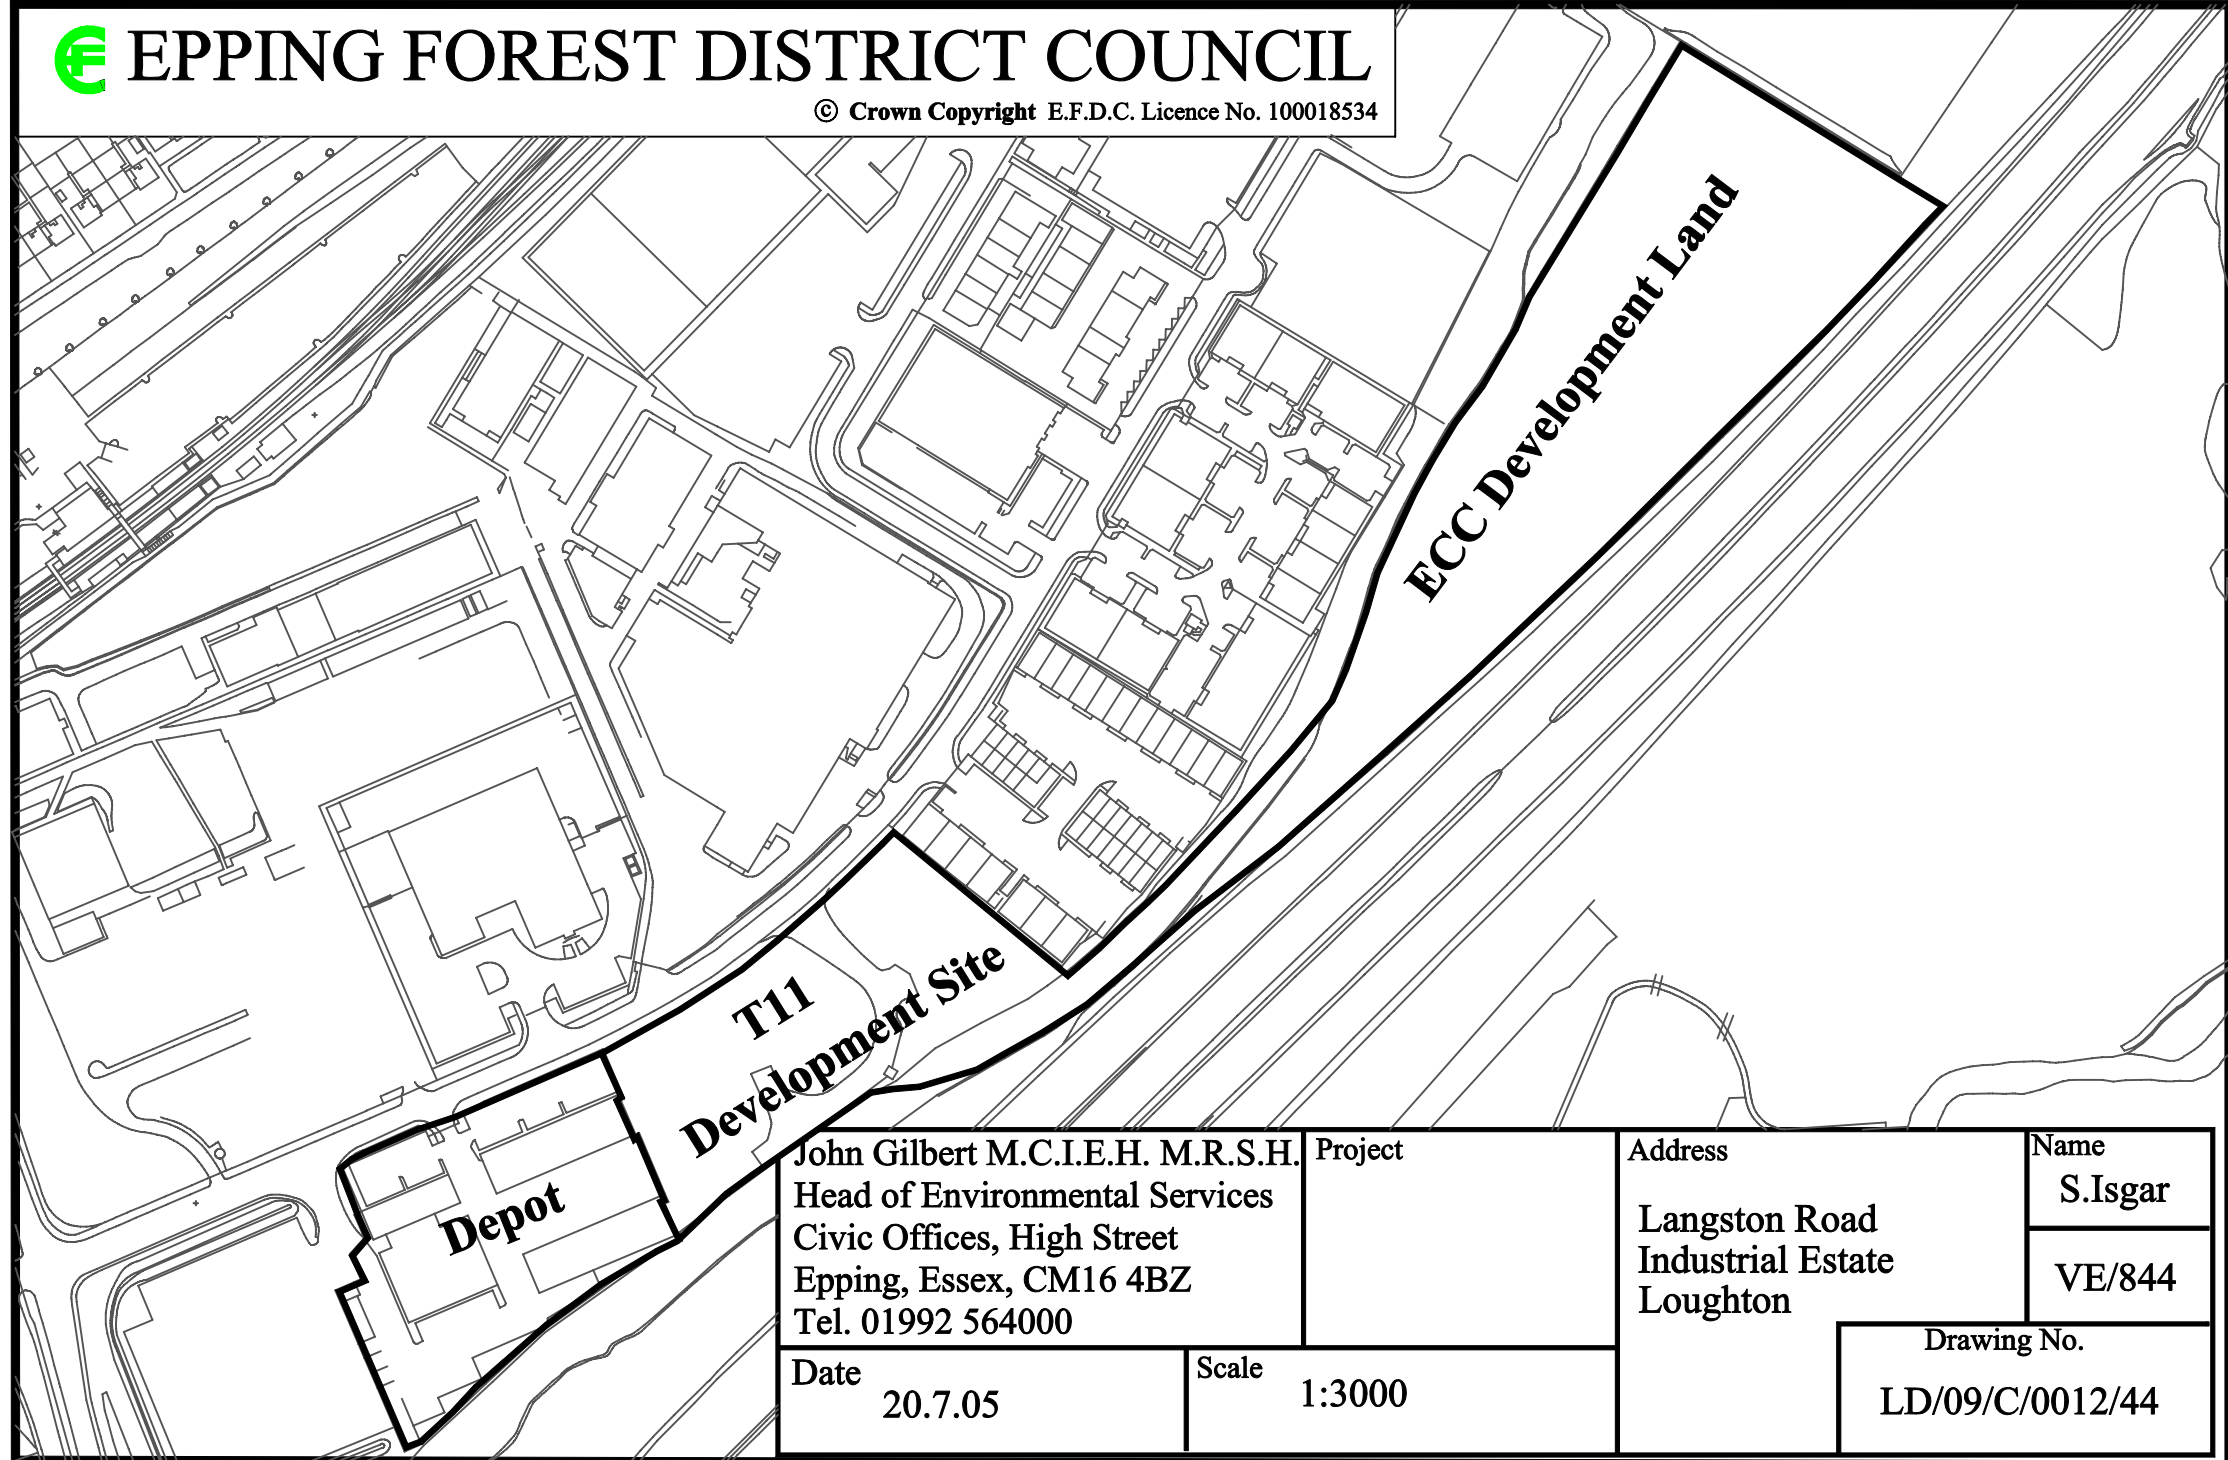

John Gilbert M.C.I.E.H. M.R.S.H. Head of Environmental Services Civic Offices, High Street Epping, Essex, CM16 4BZ Tel. 01992 564000	Project	Address Langston Road Industrial Estate Loughton	Name S.Isgar
			VE/844
Date 20.7.05	Scale 1:3000	Drawing No. LD/09/C/0012/44	