


PARKING AREA	TYPE	NUMBER OF SPACES	PROPOSED CONTROLS
THE BROADWAY	ON STREET	44 + 8	PAY & DISPLAY, MAX STAY 1 HOUR NO RETURN 3 HOURS
BURTON ROAD SERVICE ROAD	N/A	N/A	LOADING / UNLOADING ONLY
BURTON ROAD	OFF STREET	82 + 4	SHORT STAY PAY & DISPLAY, RESIDENT + BUSINESS PERMIT HOLDERS
C	OFF STREET	8	RESIDENT + BUSINESS PERMIT HOLDERS ONLY
D	OFF STREET	15	RESIDENT + BUSINESS PERMIT HOLDERS ONLY
E	OFF STREET	35	RESIDENT + BUSINESS PERMIT HOLDERS ONLY
F	OFF STREET	26	RESIDENT + BUSINESS PERMIT HOLDERS ONLY
VERE ROAD	ON STREET	40	PAY & DISPLAY, MAX STAY 1 HOUR NO RETURN 3 HOURS

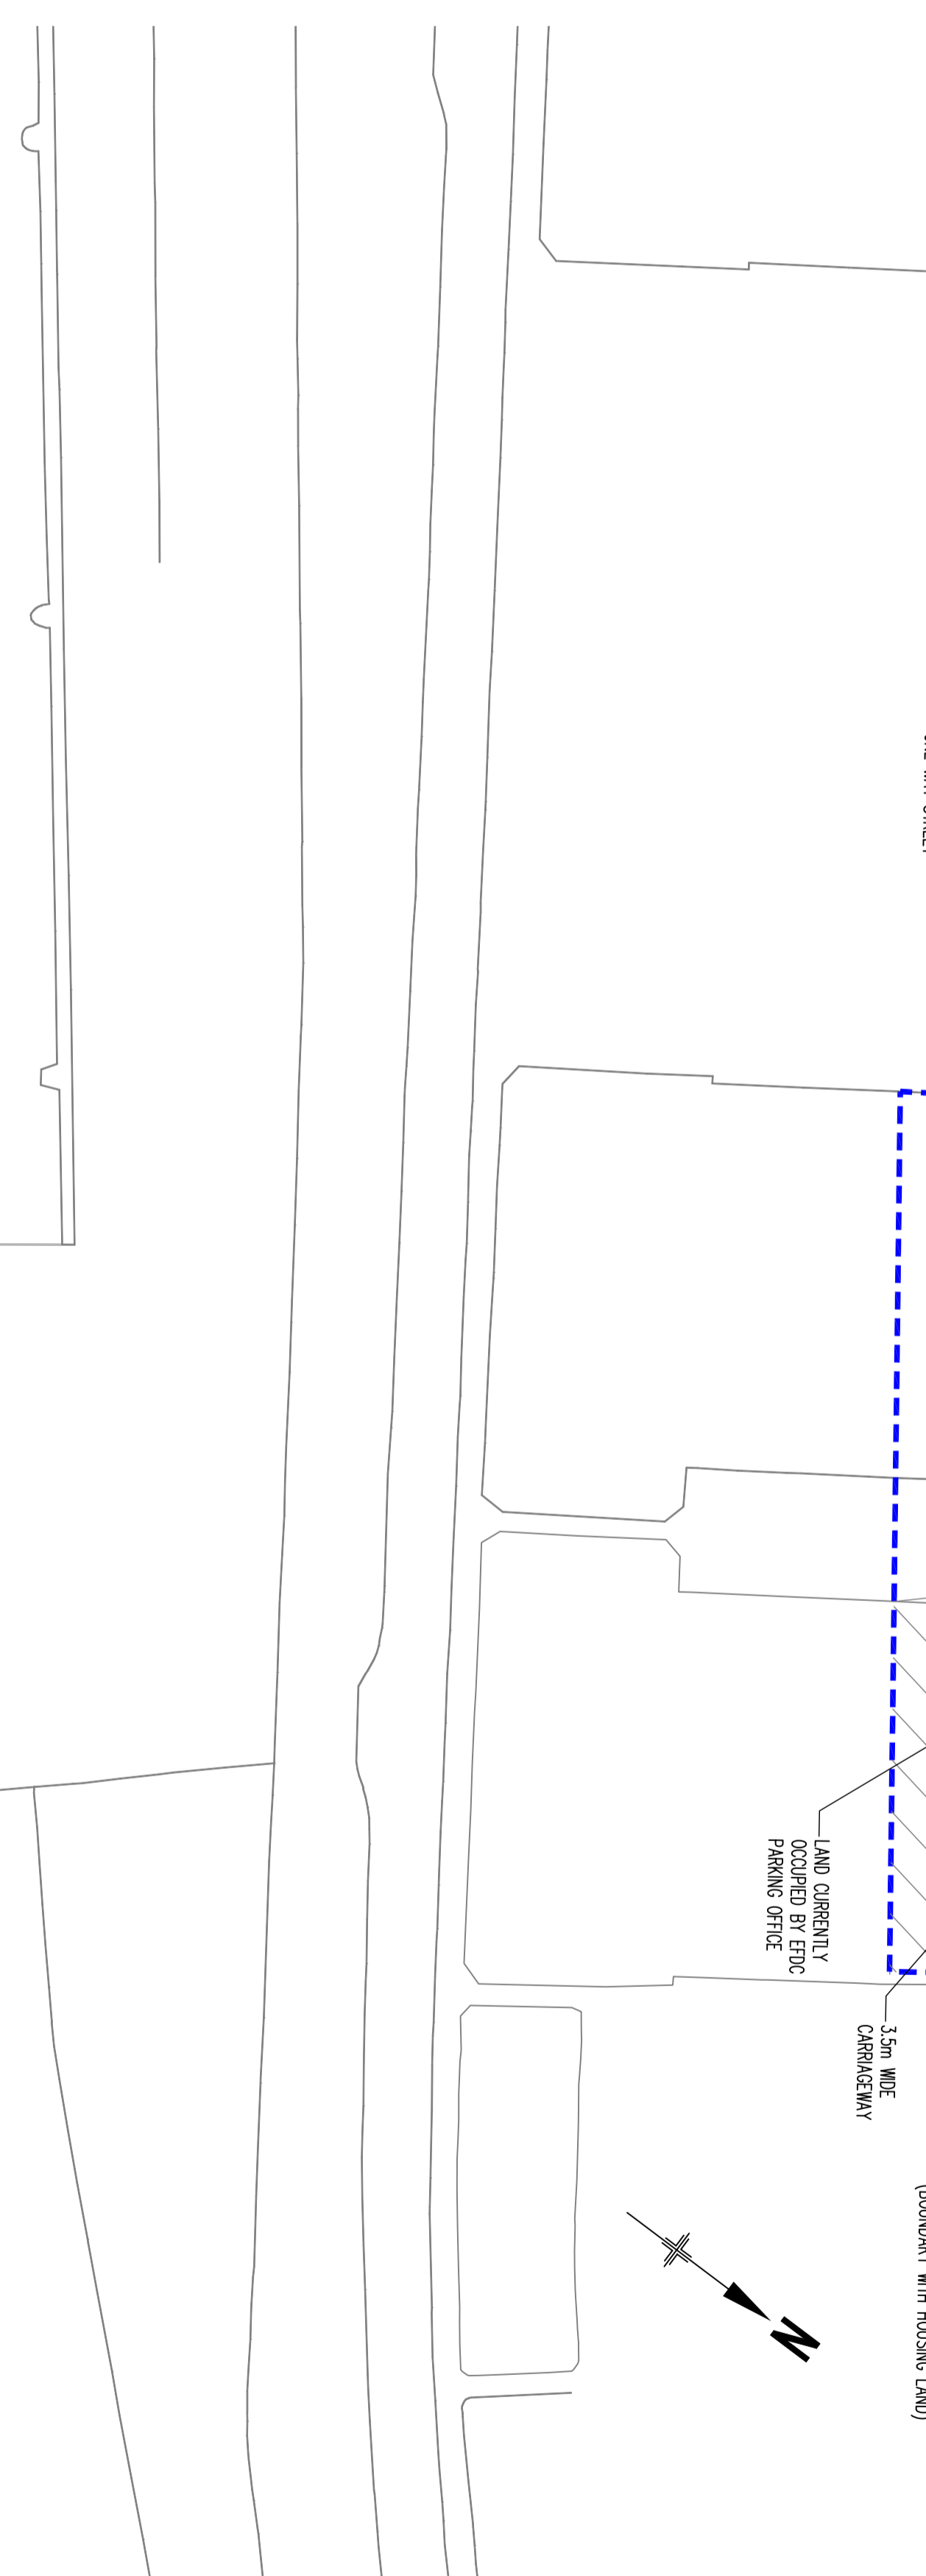

Notes

- GARAGES LET BY ESTATES TO SHOP KEEPERS
- HOUSING DEVELOPMENT
- FOOTWAY
- AREA CURRENTLY LEASED TO SNOOKER CLUB
- AREA CURRENTLY OCCUPIED BY EDC PARKING OFFICE
- SERVICE AREA BEHIND SHOPS
- GRASSED AREA
- RE-USE OF AREA TO BE DETERMINED
- SERVICE ROAD
- HIGH QUALITY FOOTWAY PAVING
- HIGH QUALITY ROAD SURFACE TO MATCH FOOTWAY PAVING MATERIAL
- REMOVABLE BOLLARDS
- SEATING
- PAY & DISPLAY MACHINE
- PROPOSED MARKET STALL LOCATION
- PUBLIC ART
- ONE WAY STREET
- PEDESTRIAN CROSSING POINT
- TACTILE PAVING

- Key**
- Lantern Details**
- Lantern Type : Ubris Saturn 700 Seaside Lantern
 - Ubris Reference : LSAT18/740/523/CL-P/2M40K
 - Maintenance Factor : 0.73
 - Lamp Type : 80 WATT Cosmopolis
 - Lamp Output : 6900 lumens
 - Bracket Length : 1 metre
 - Inclination : 0°
 - No of Units : 40
- Lantern Type : Ubris Saturn 500 Seaside Lantern
 - Ubris Reference : SAT18/60/1770/CL-P/25222B
 - Maintenance Factor : 0.73
 - Lamp Type : 60 WATT Cosmopolis
 - Lamp Output : 6900 lumens
 - Height : 6 metres on 6m column
 - Bracket Length : 0.5 metres
 - Inclination : 0°
 - No of Units : 7

- Lantern Type : Ubris Sapphire 1 Seaside Lantern
- Ubris Reference : SAT18/60/1770/CL-P/25222B
- Maintenance Factor : 0.73
- Lamp Type : 60 WATT Cosmopolis
- Lamp Output : 6900 lumens
- Height : 6 metres
- Bracket Length : 0.5 metres
- Inclination : 0°
- No of Units : 3

Status

Rev	Date	By	Revision notes	Chkd	Apr
C	10/02/06	EP	STATUS AMENDED, TOPO ADDED	JH	JH
B	23/01/06	EP	UPDATED TABLE SHOWING NUMBER OF PARKING SPACES	PBT	PBT
A	18/11/05	EP	PROJECT NUMBER AMENDED, STATUS CHANGED, VARIOUS AMENDMENTS	JH	JH

DO NOT SCALE

CABINET MEETING
6 FEBRUARY 2006

PROPOSED MASTER PLAN
LOUGHTON BROADWAY
REGENERATION SCHEME
EPPING FOREST DC

ROBERT WEST CONSULTING
Chartered Consulting Engineers

West House
45 High Street
Oxford, Kent
BN9 6DA

T: 01689 820216
F: 01689 831582
E: r.west@robertwest.co.uk
www.robertwest.co.uk

By: JH Date: 28.09.05
Checked: JH Approved: JH
Date: 28.09.05 Project No.: 100
Client No.: 018 Drawing no.: C

Scale: 1:300 At A1

© Robert West Consulting