




# EPPING FOREST DISTRICT COUNCIL

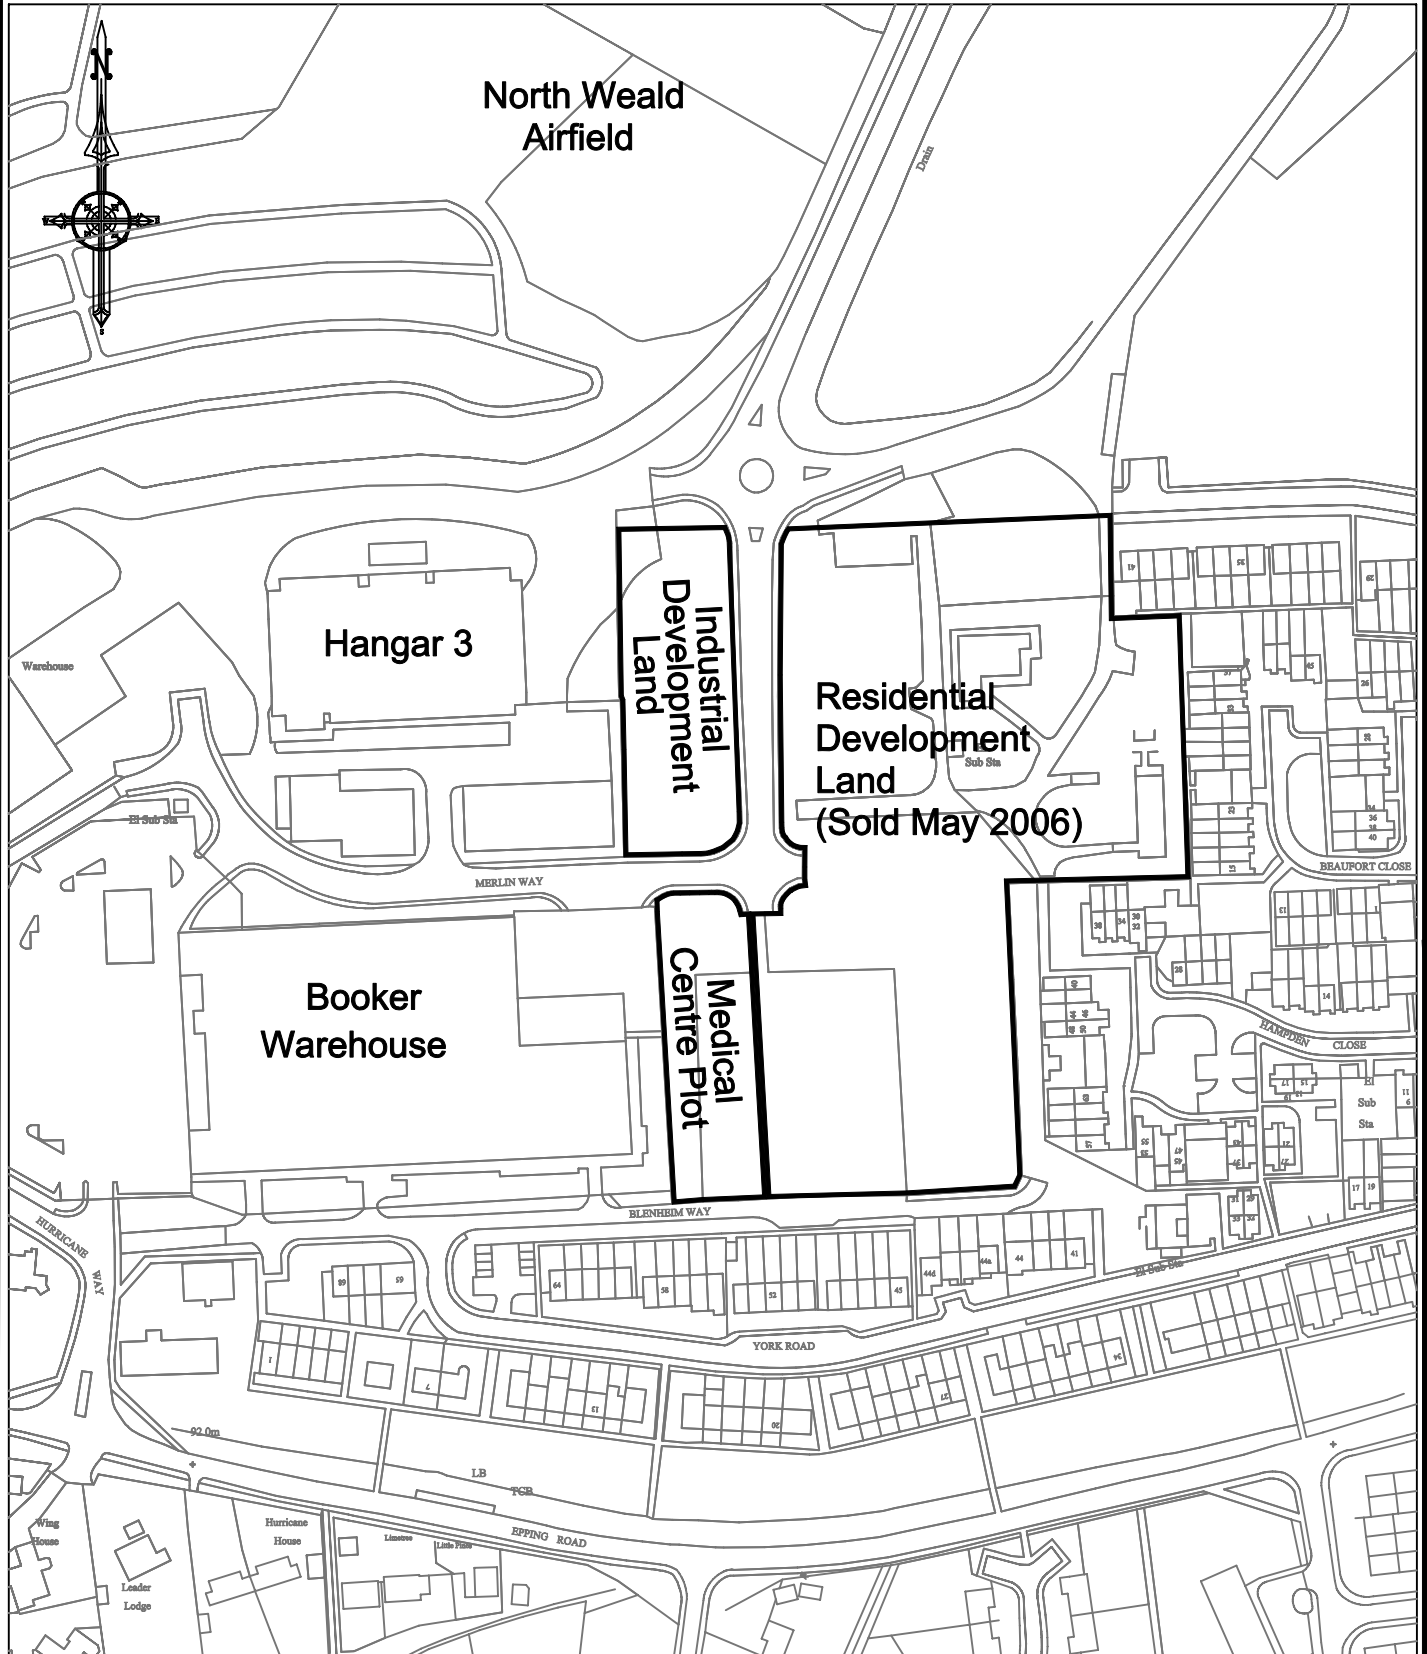

© Crown Copyright E.F.D.C. Licence No. 100018534

|   |                        |   |   |  |
|---|------------------------|---|---|--|
| <b>John Gilbert M.C.I.E.H. M.R.S.H.</b><br>Head of Environmental Services<br>Civic Offices, High Street<br>Epping, Essex, CM16 4BZ<br>Tel. 01992 564000 |                        | <b>Project</b><br>Land Adjacent to<br>Hangar 3<br>Merlin Way<br>North Weald | <b>Content</b><br>Land Adjacent to<br>Hangar 3<br>Merlin Way<br>North Weald | <b>Name</b><br>S.Isgar<br><b>Project No.</b> |
| <b>Date</b><br>28.9.06  | <b>Scale</b><br>1:2500 | <b>Drawing No.</b><br>LD/13/C/0011/40a                                      |   |  |