

Appendix C – Ladyfields, Loughton



LOCATION PLAN 1:1250



NOTES

Report all discrepancies, errors and omissions  
Do not scale from this drawing  
Verify all dimensions on site before commencing any work or preparing shop drawings  
All materials, components and workmanship are to comply with all the relevant British Standards, Codes of Practice, and appropriate manufacturers recommendations that from time to time shall apply.  
For all specialist work, see relevant drawings.

This drawing and design are copyright of PELLINGS LLP


PRELIMINARY

Rev	Date	Description	Name
-	-	-	-



Pellings LLP 24 Watsons Road Bromley Kent BR1 1RY 0203 9460 9154 • Fax 0312 0070 • <a href="mailto:bromley@pellings.co.uk">bromley@pellings.co.uk</a> <a href="http://www.pellings.co.uk">www.pellings.co.uk</a>		Architecture & Planning • Building Surveying • Project Management • Cost Consultancy • CDM Co-ordination	
CLIENT East Thames HA	PROJECT EFDC House Building Programme	DATE SEP 2015	SCALE 1:1250 @A3
TITLE Location Plan Ladyfields, Loughton.	DRAWING NO 6121054 PL01	DRAWN BY NP	CHECKED BY

Appendix C – Ladyfields, Loughton

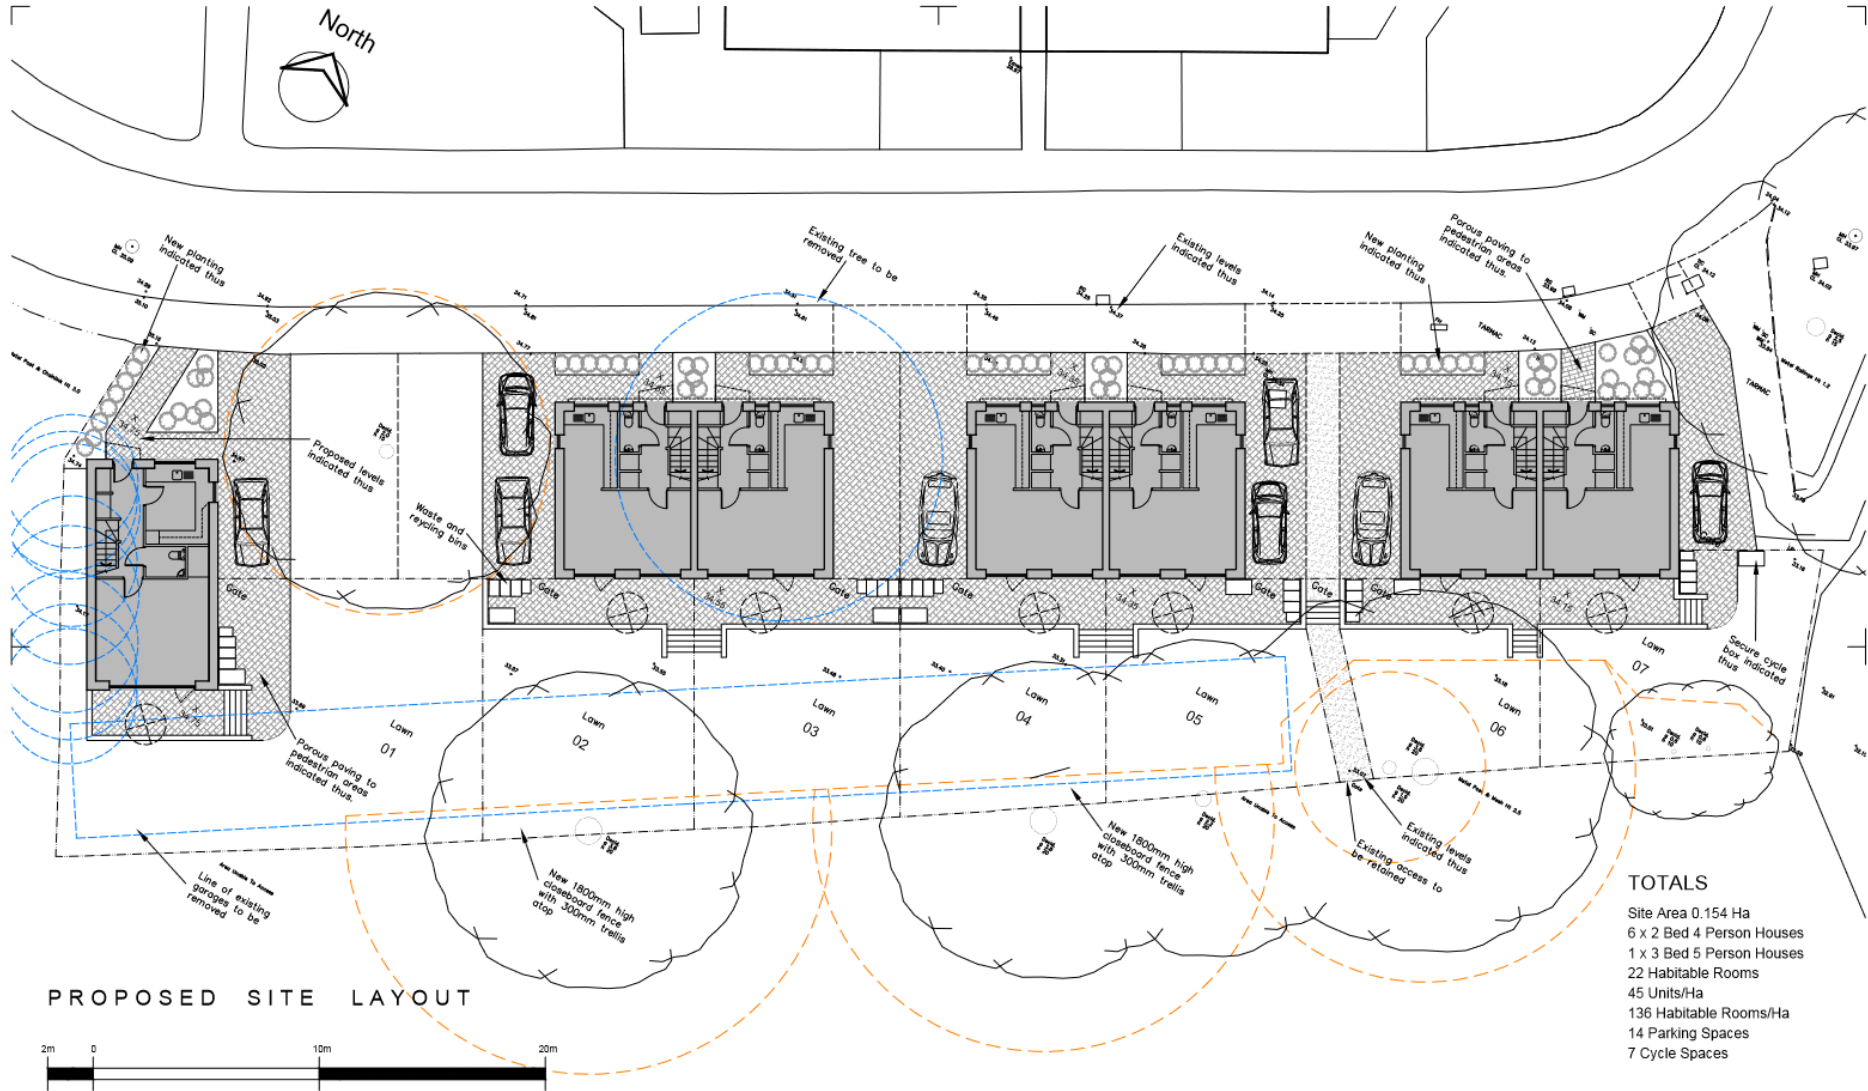

**NOTES:**  
 Report all discrepancies, errors and omissions  
 Do not scale from this drawing.  
 Verify all dimensions on site before commencing any work or  
 preparing shop drawings.  
 All materials, components and workmanship are to comply with  
 all the relevant British Standards, Codes of Practice, and  
 appropriate manufacturers recommendations that from time to  
 time shall apply.  
 For all specialist work, see relevant drawings.  
 This drawing and design are copyright of PELLINGS LLP

PRELIMINARY

Rev	Date	Description	Name
1			

**Pellings**

24 Wilsons Road, Bromley, Kent BR1 1RY  
 T: 020 8492 9154 | E: info@pellings.co.uk  
 www.pellings.co.uk

Pellings LLP 24 Wilsons Road, Bromley, Kent BR1 1RY T: 020 8492 9154   E: info@pellings.co.uk www.pellings.co.uk		Architecture + Planning + Building Surveying + Project Management + Cost Consultancy + CDM Co-ordination	
CLIENT	East Thames HA	PROJECT	EFDC House Building Programme
TITLE	Proposed Site Layout Ladyfields, Loughton.	DATE	SEP 2015
		SCALE	1:200
		REVISED	NP
		DATE	
		612 054 PL03   C	