



HOUSING SERVICES

Civic Offices,
Egga Street, Epping,
Essex, S11 1EP.
Tel:01992 564000.

Notes

This map is based upon Ordnance Survey material with the permission of Ordnance Survey on behalf of the Controller of Her Majesty's Stationery Office. © Crown Copyright. Unauthorised reproduction infringes Crown Copyright and may lead to prosecution or civil proceedings. 100018584 2010.

OR (for A4 only)

(©) Crown Copyright. All rights reserved. 100018584 2010.

Revisions

--	--	--


Project

Norway House,
North Weald
Essex

Content

Proposed homeless pods.

--	--	--

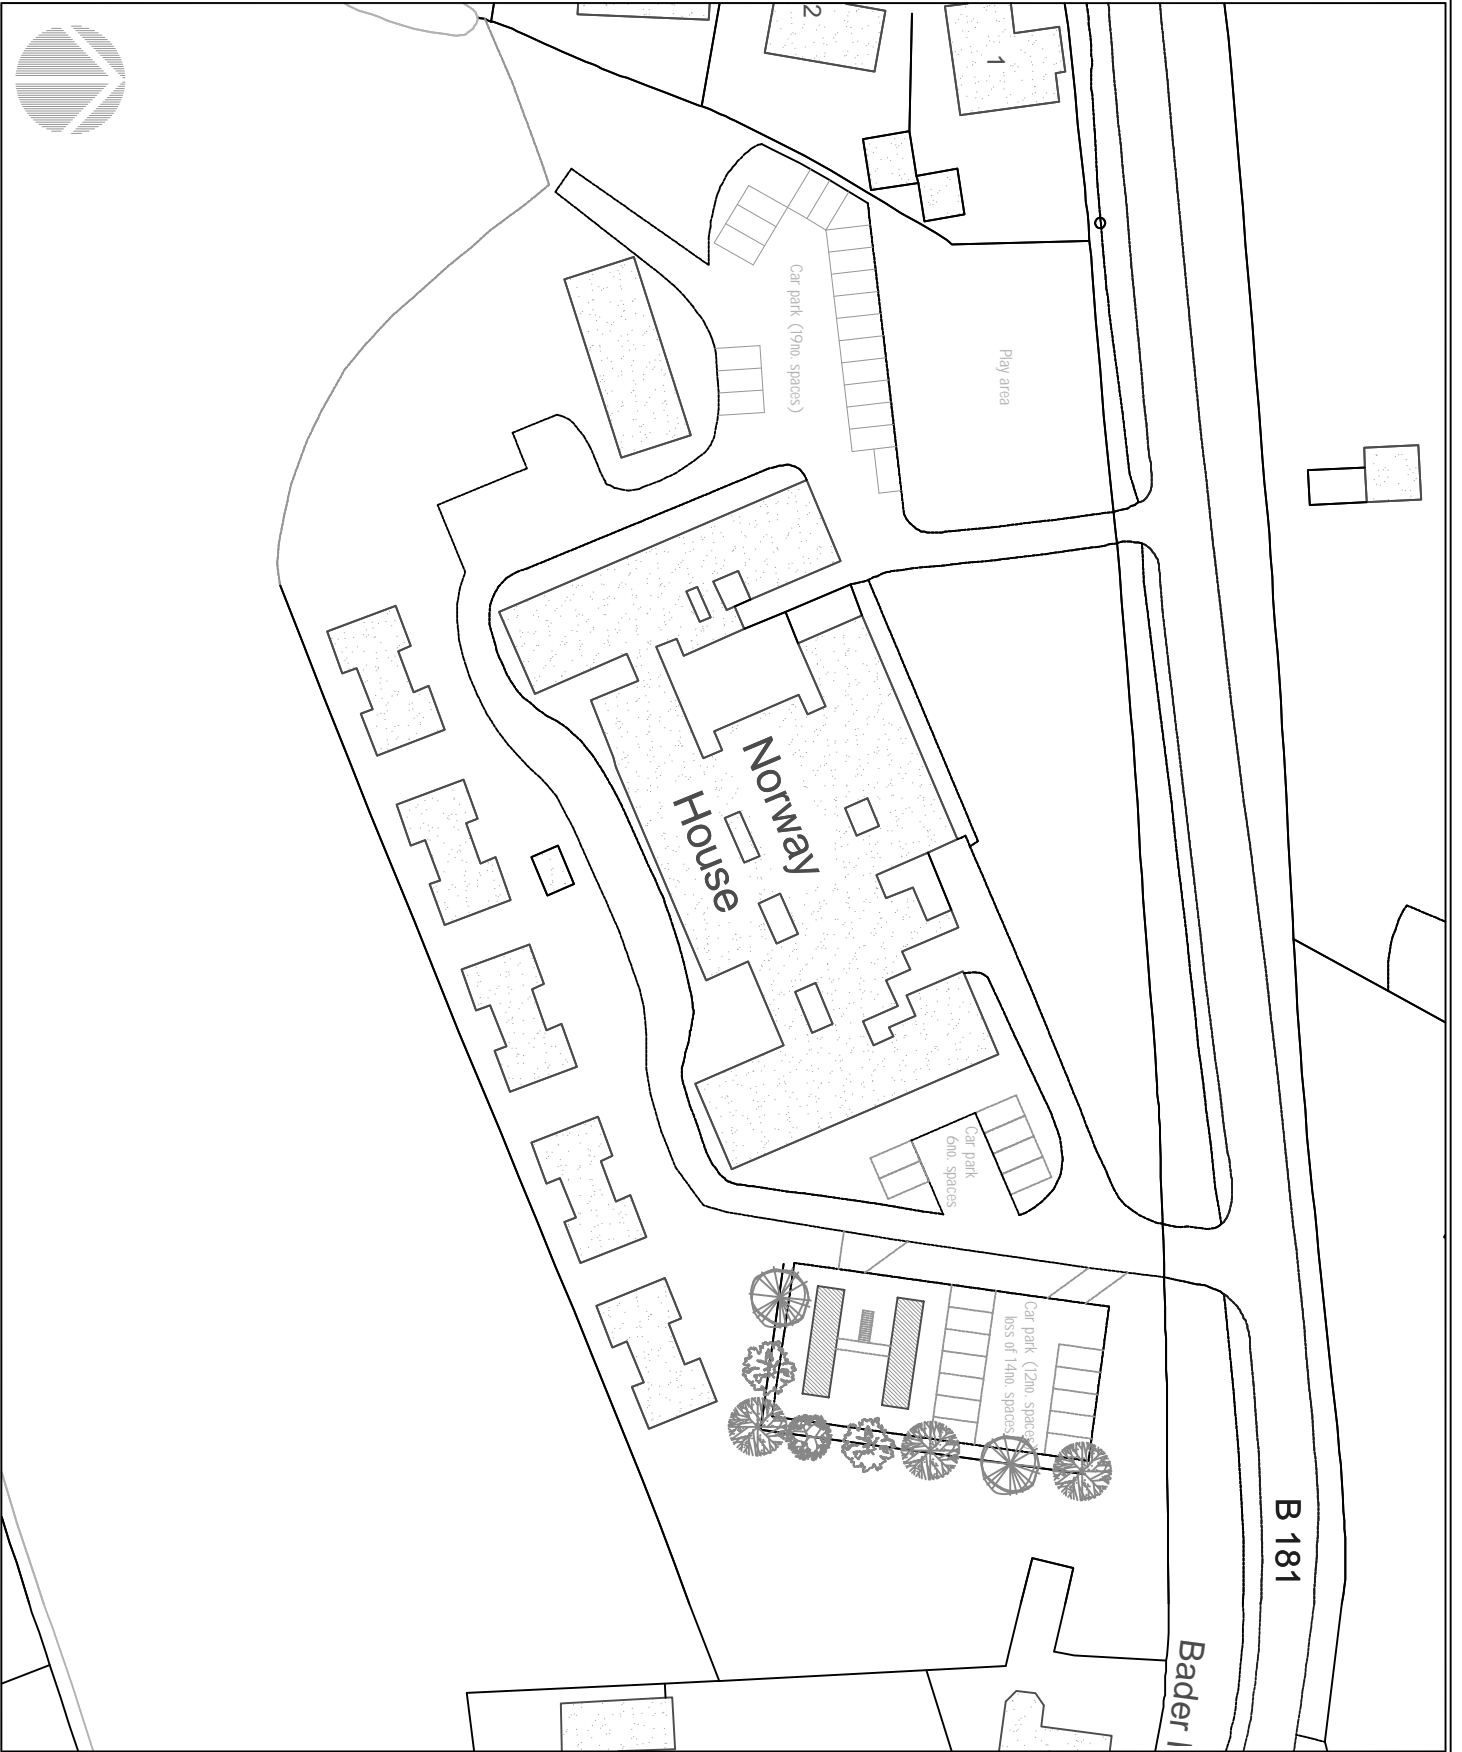

Design	Drawn	Checked
lgh	lgh	
Date	Scale	CAD File
02-2017	MIS	
Project No.		
Drawing No.		Rev
1		