


Bakers Lane, Epping

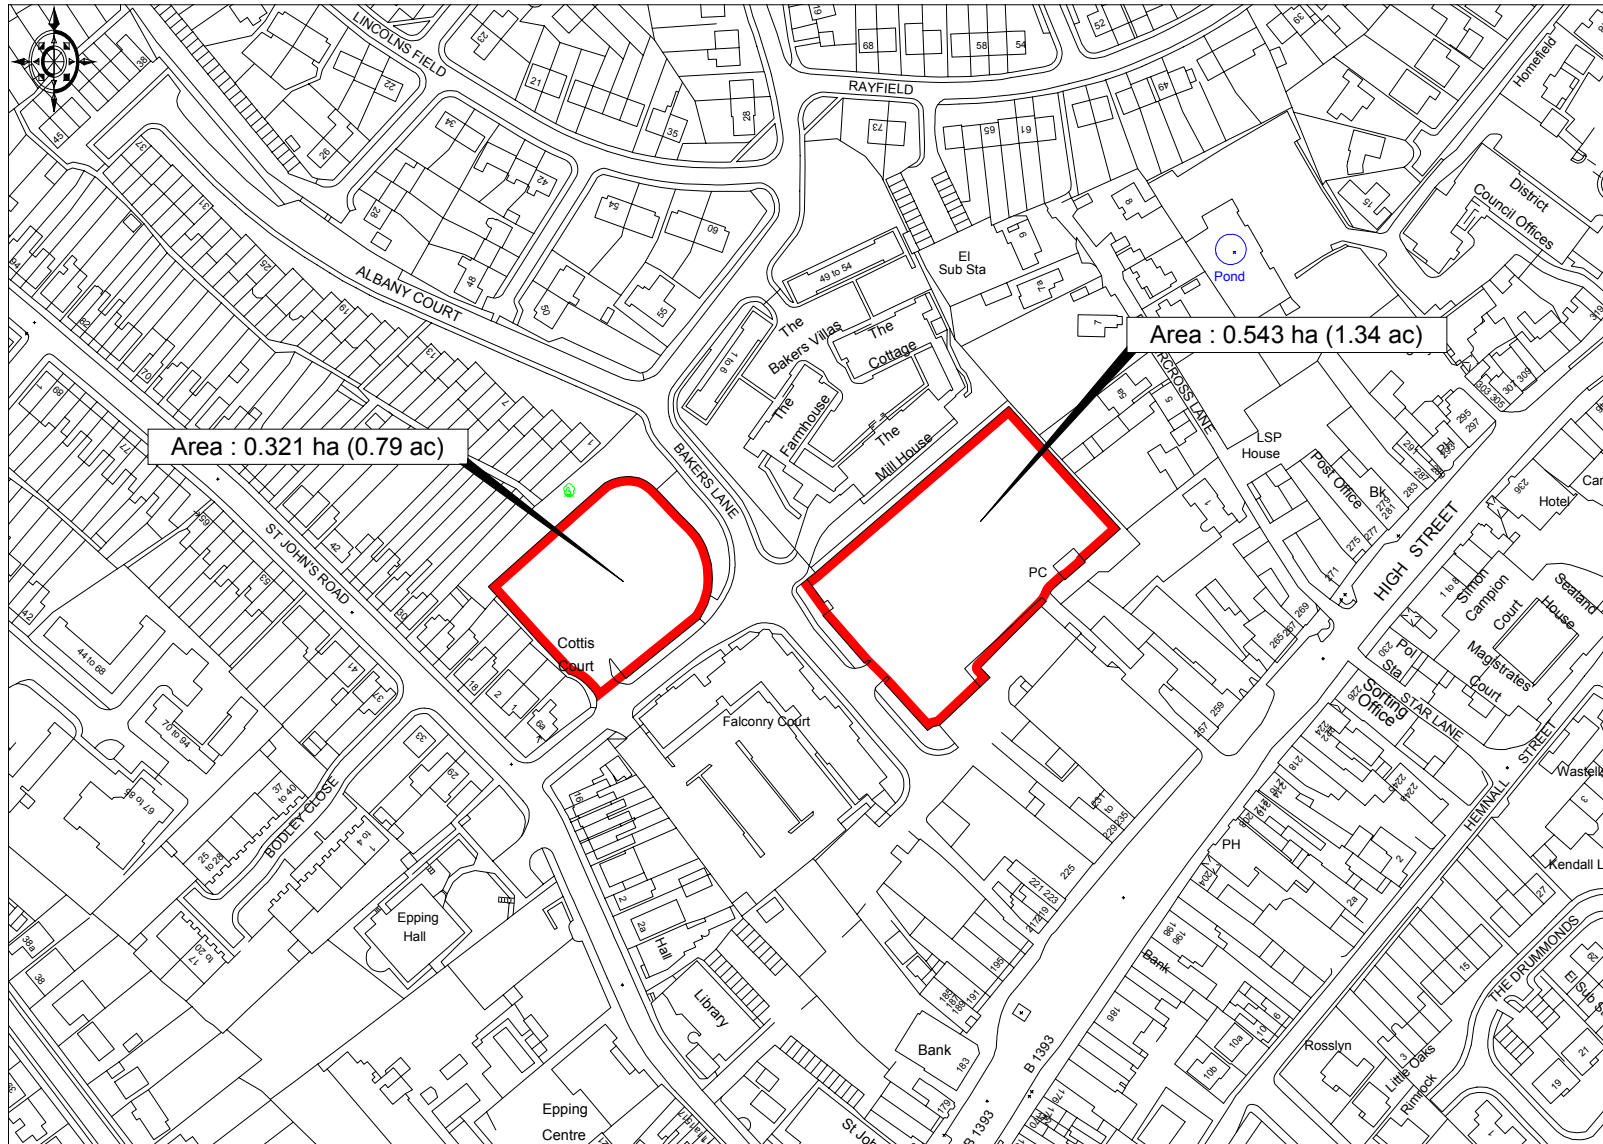

Area : 0.321 ha (0.79 ac)

Area : 0.543 ha (1.34 ac)



© Crown copyright 2006. All rights reserved. Licence Number 100020449. Survey Scale - 1:2500 Plotted Scale - 1:2500

Drawing Number : A. 28,859
O.S. Ref : TL 4502 SE
Date : 13/7/2006

BIDWELLS
Telephone : 020 7493 3043
www.bidwells.co.uk