


Burton Road, Loughton

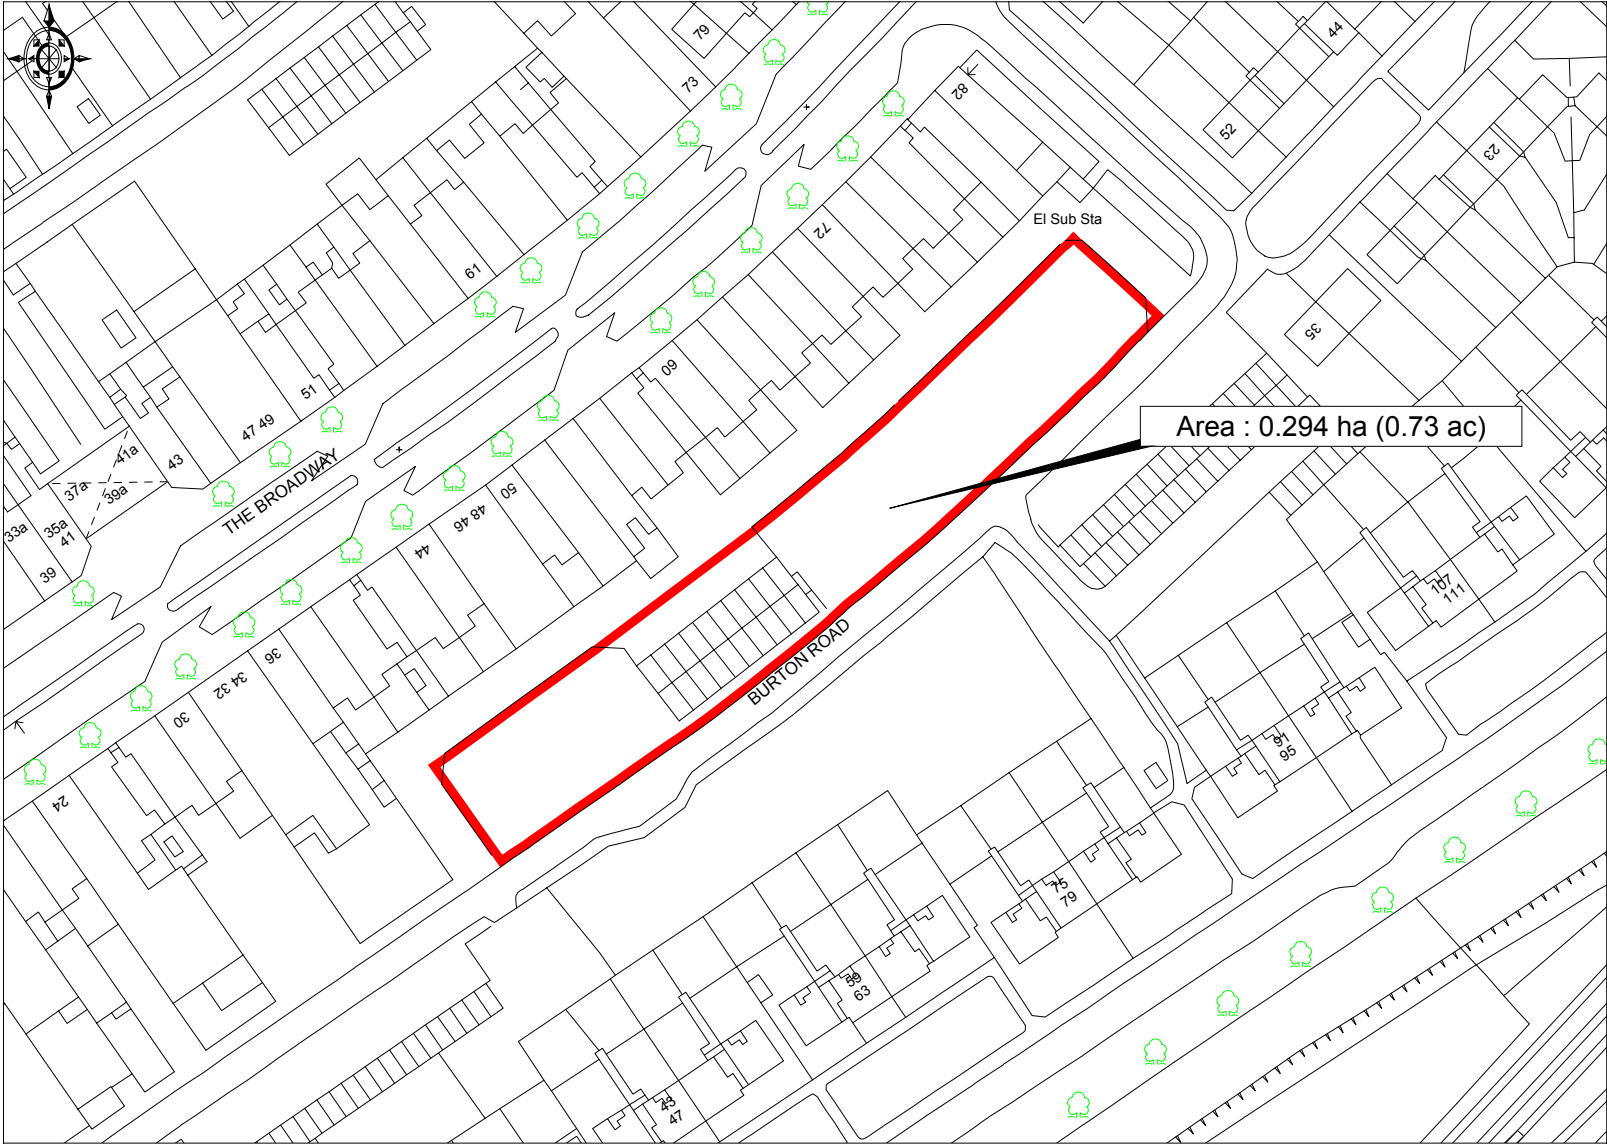

© Crown copyright 2006. All rights reserved. Licence Number 100020449. Survey Scale - 1:1250 Plotted Scale - 1:1250

Drawing Number : A. 28,862
O.S. Ref : TQ 4496 SW
Date : 14/7/2006

BIDWELLS
Telephone : 01245 250998
www.bidwells.co.uk