


EPPING FOREST DISTRICT COUNCIL

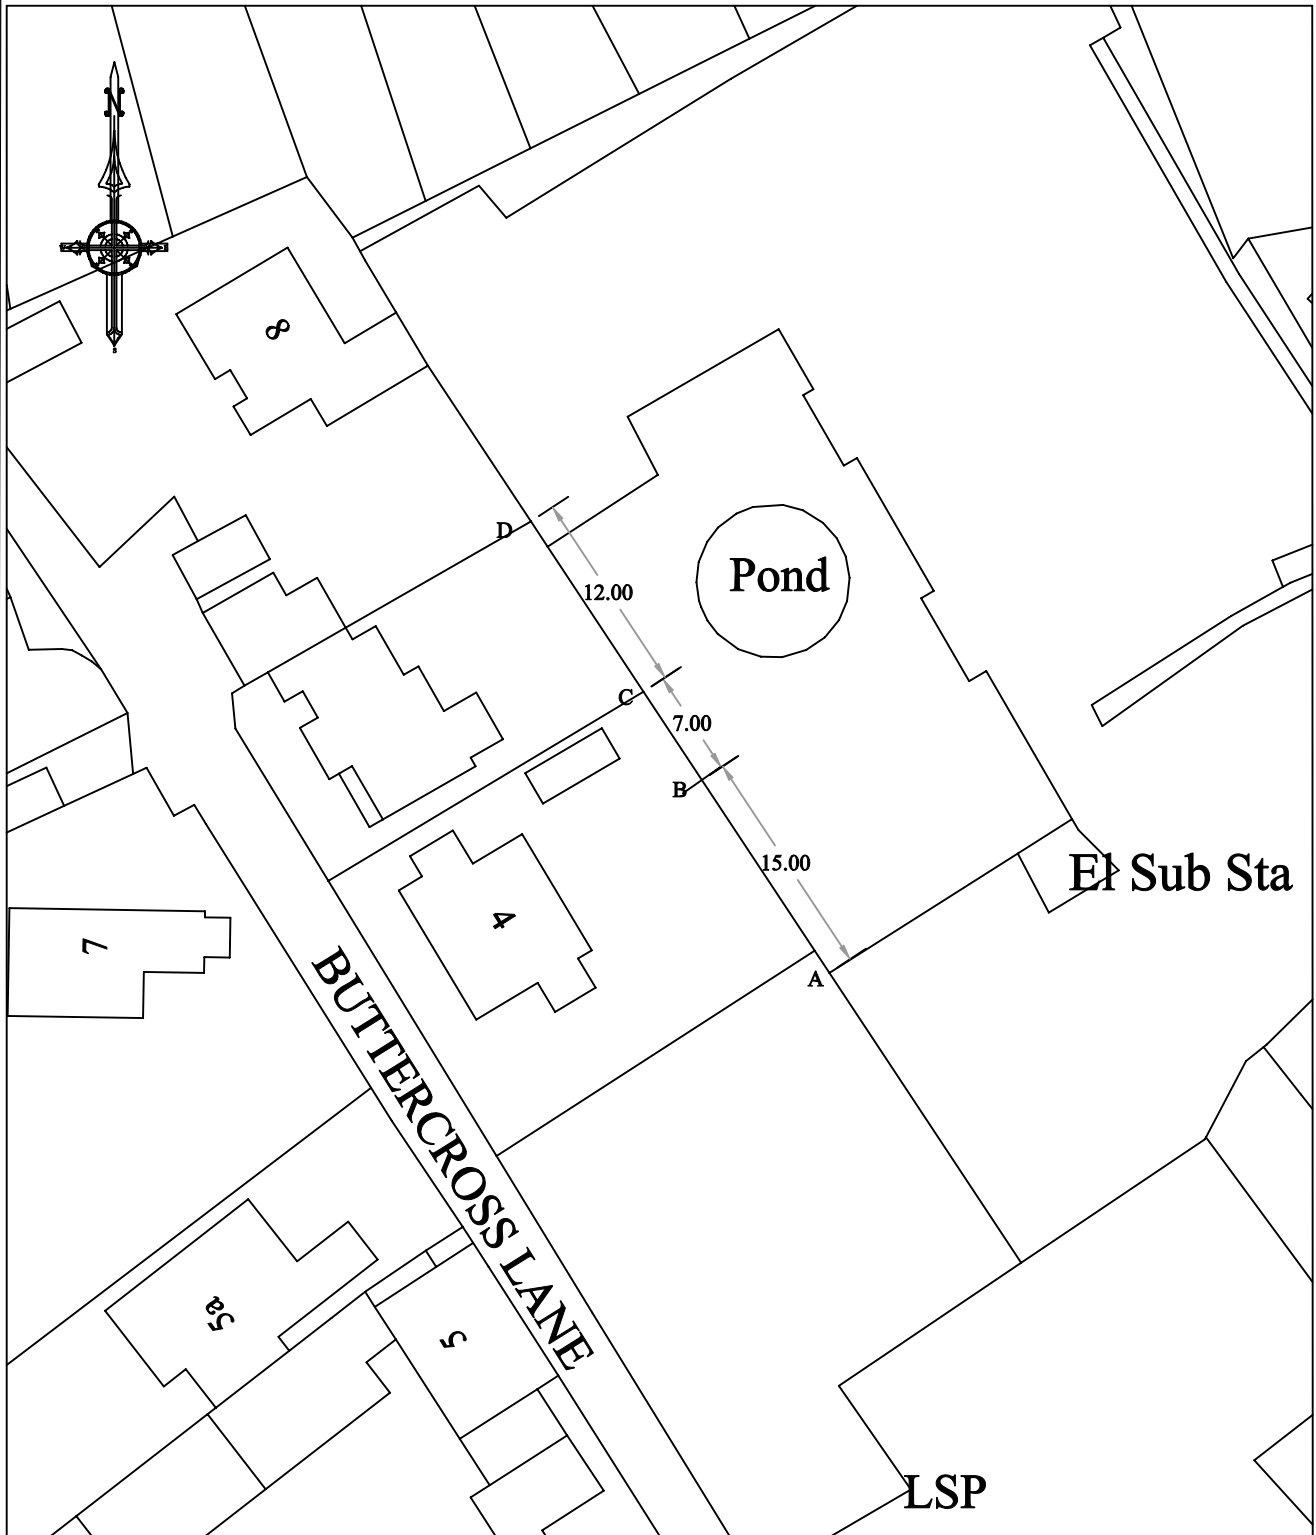

© Crown Copyright E.F.D.C. Licence No. 100018534

John Gilbert M.C.I.E.H. M.R.S.H. Project Head of Environmental Services Civic Offices, High Street Epping, Essex, CM16 4BZ Tel. 01992 564000		Content Boundary Wall 4 to 8 Buttercross Lane Epping	Name S.Isgar
Date 2.3.07			Project No. Drawing No. LD/05/C/0025/01
Scale 1:500			