


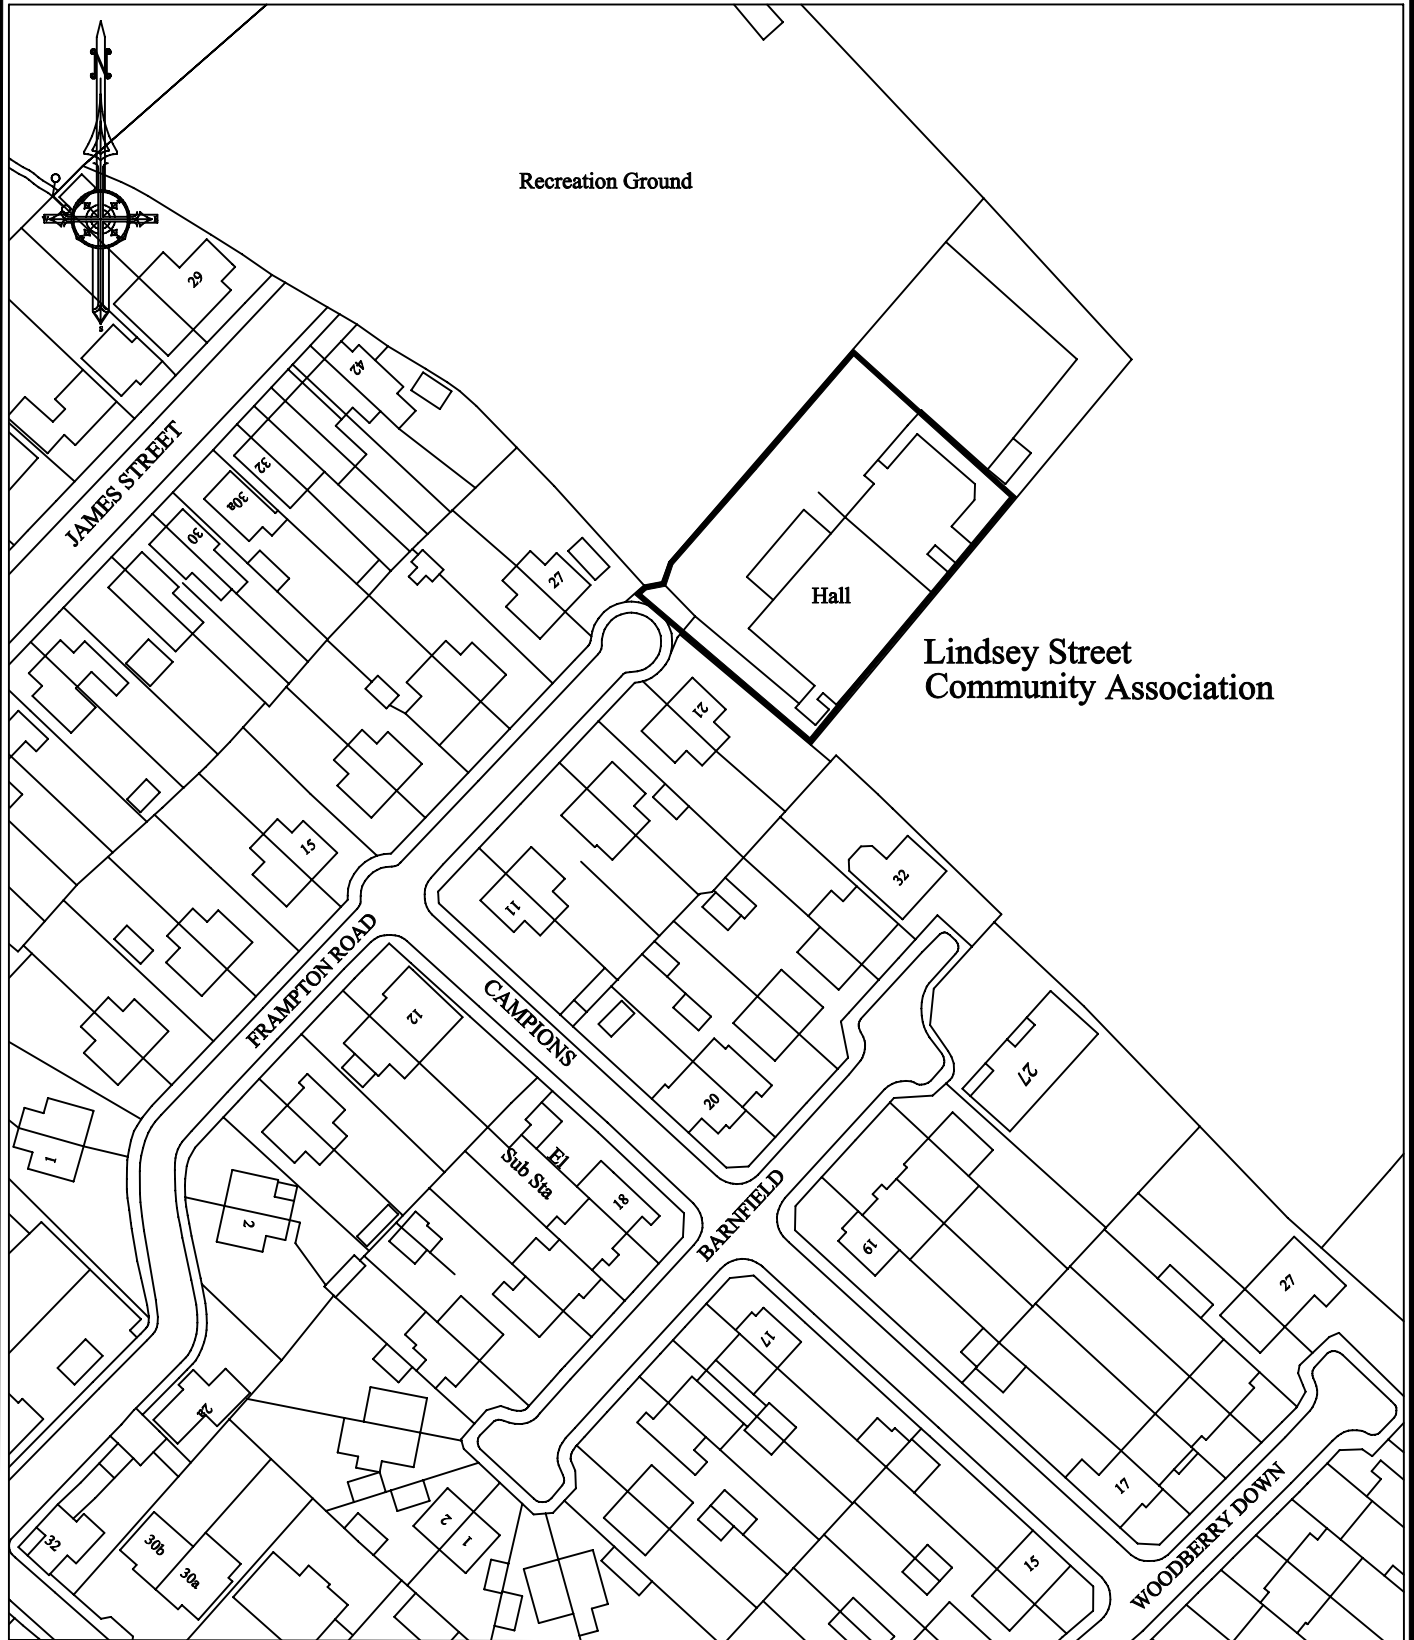

EPPING FOREST DISTRICT COUNCIL



© Crown Copyright E.F.D.C. Licence No. 100018534

John Gilbert M.C.I.E.H. M.R.S.H. Head of Environmental Services Civic Offices, High Street Epping, Essex, CM16 4BZ Tel. 01992 564000	Project Transfer Plan	Content Land at Frampton Road Epping Lindsey Street Community Association	Name S.Isgar
			Project No.
Date 4.4.07	Scale 1:1250	Drawing No. LD/05/C/0052/04	