

Supplementary Committee Agenda



**Epping Forest
District Council**

Cabinet Thursday, 7th December, 2017

Place: Council Chamber,
Civic Offices, High Street, Epping

Time: 7.00 pm

Democratic Services: Gary Woodhall
(Governance Directorate)
Tel: (01992) 564470
Email: democraticservices@eppingforestdc.gov.uk

11. PROVISION OF A CECHE AT LOUGHTON LEISURE CENTRE (Pages 279 - 286)

(Leisure & Community Services Portfolio Holder) To consider the attached Appendices alongside the main report (C-031-2017/18).

This page is intentionally left blank

Loughton Budget Estimate for the Crèche extension
Oct-17



Elemental Summary

Demolition and Alterations

Alteration to existing services 1 Item 15000 £15,000.00

Budget allowance for forming opening and temporary support 1 item 10000 £10,000.00

Substructure

Cut and fill to site to formation level 77 m² 80 £6,188.00

Reinforced concrete slab, hardcore, ground beams and column bases 72 m² 150 £10,725.00

Allowance for retaining wall to suit change in levels 1 item £15,000.00

Frame

Structural steel, intumescent paint, including allowance for protection 4 t 1850 £7,955.00

Budget allowance for enhance structure to astatically match existing glulam beam 1 item 5000 £5,000.00

Budget allowance for tying into existing structure 1 item 8000 £8,000.00


Roof

Roof structure to match existing 72 m² 500 £35,750.00

Budget allowance for rainwater	72	m ²	80	£5,720.00
External walls				
Light gauge steel framing ; board; insulation facing brick/ block profile	65	m ²	260	£16,900.00
Triple glazed windows	9	m ²	800	£6,800.00
Fire escape door	1	nr	900	£900.00
Internal walls and Partitions				
Sound reducing board and metal stud partitions; generally 2 layers both sides	52	m ²	90	£4,680.00
fire proofing	52	m ²	20	£1,040.00
Internal doors				
single door and frame and door set.	3	nr	250	£750.00
Wall Finishes				
Plaster block and board; emulsion paint	208	m ²	16	£3,328.00
Floor finishes				
Vinyl and Carpet	72	m ²	90	£6,435.00
Ceiling finishes				
Allowance for suspended ceiling	72	m ²	60	£4,290.00
Fixtures and Fittings				

Budget allowance for fixtures and fittings	1	item	20000	£20,000.00
Budget allowance for kitchenette	1	item	2000	£2,000.00
Allowance for WC, wash hand basin and cubicles	3	nr	1700	£5,100.00
Specialist Installation				
Mechanical installation; including water installation & disposal	72	m ²	200	£14,300.00
Electrical Installation; including small power and lighting	72	m ²	200	£14,300.00
Specialist installation; including lightening protection, fire, intruder alarm	72	m ²	70	£5,005.00
Builders Work in connection	38705	%	20	£7,741.00
External works				
Budget allowance for associated works to the external area	1	item	20000	£20,000.00
Sub - Total				£227,907.00
Contingency				£15,953.49
Preliminaries				£41,456.28
Professional fee				£40,000.00
Total				£325,316.77

This page is intentionally left blank

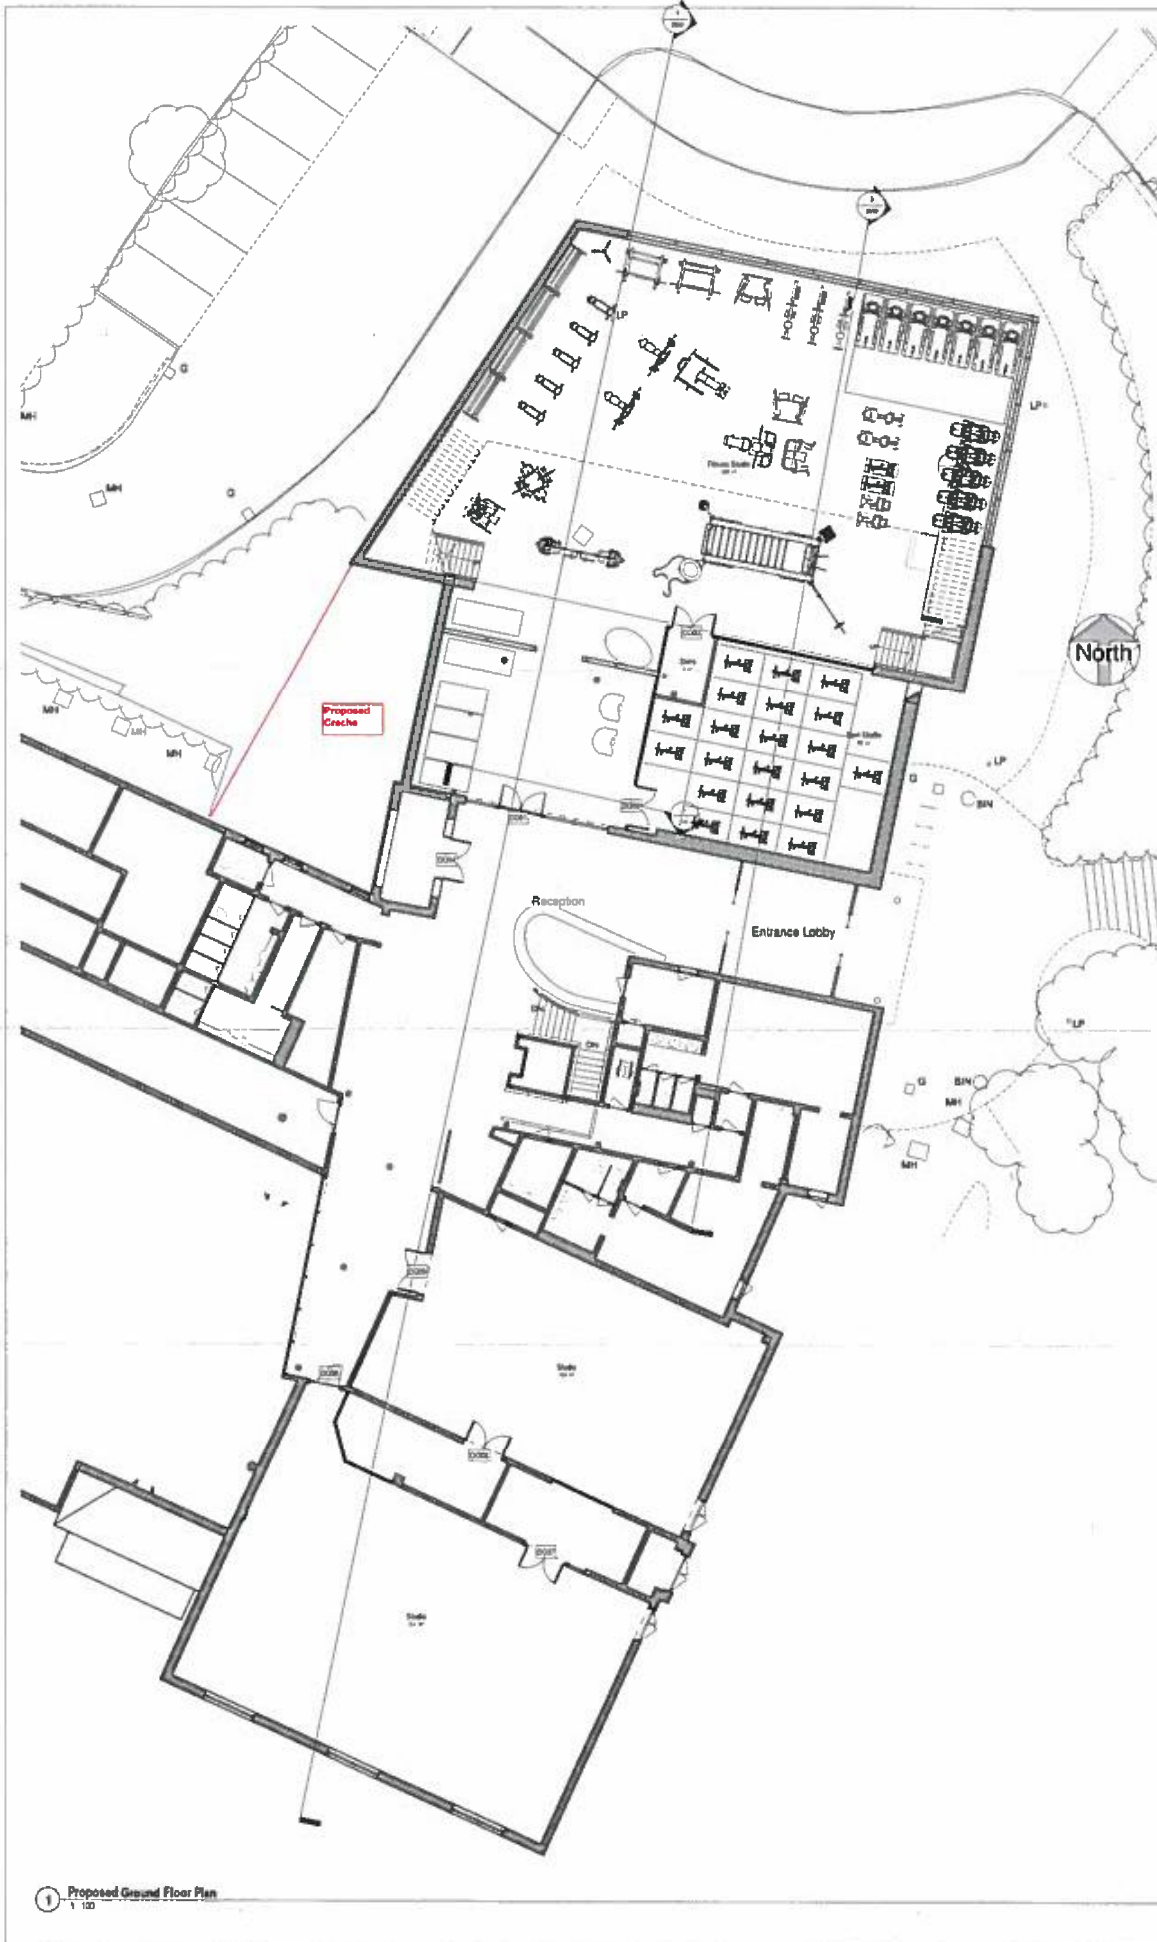

Notes:
 The Contractor is to check all measurements and quantities on site
 before commencing. Do not commence the works



1	Proposed Plans - GA - Ground Floor
P4560-02 2000	
PAL 00 00 DR A 2000	
1	100
BB	JC
Prep	YMC
Drawn	Constr
By	As Shd




This page is intentionally left blank

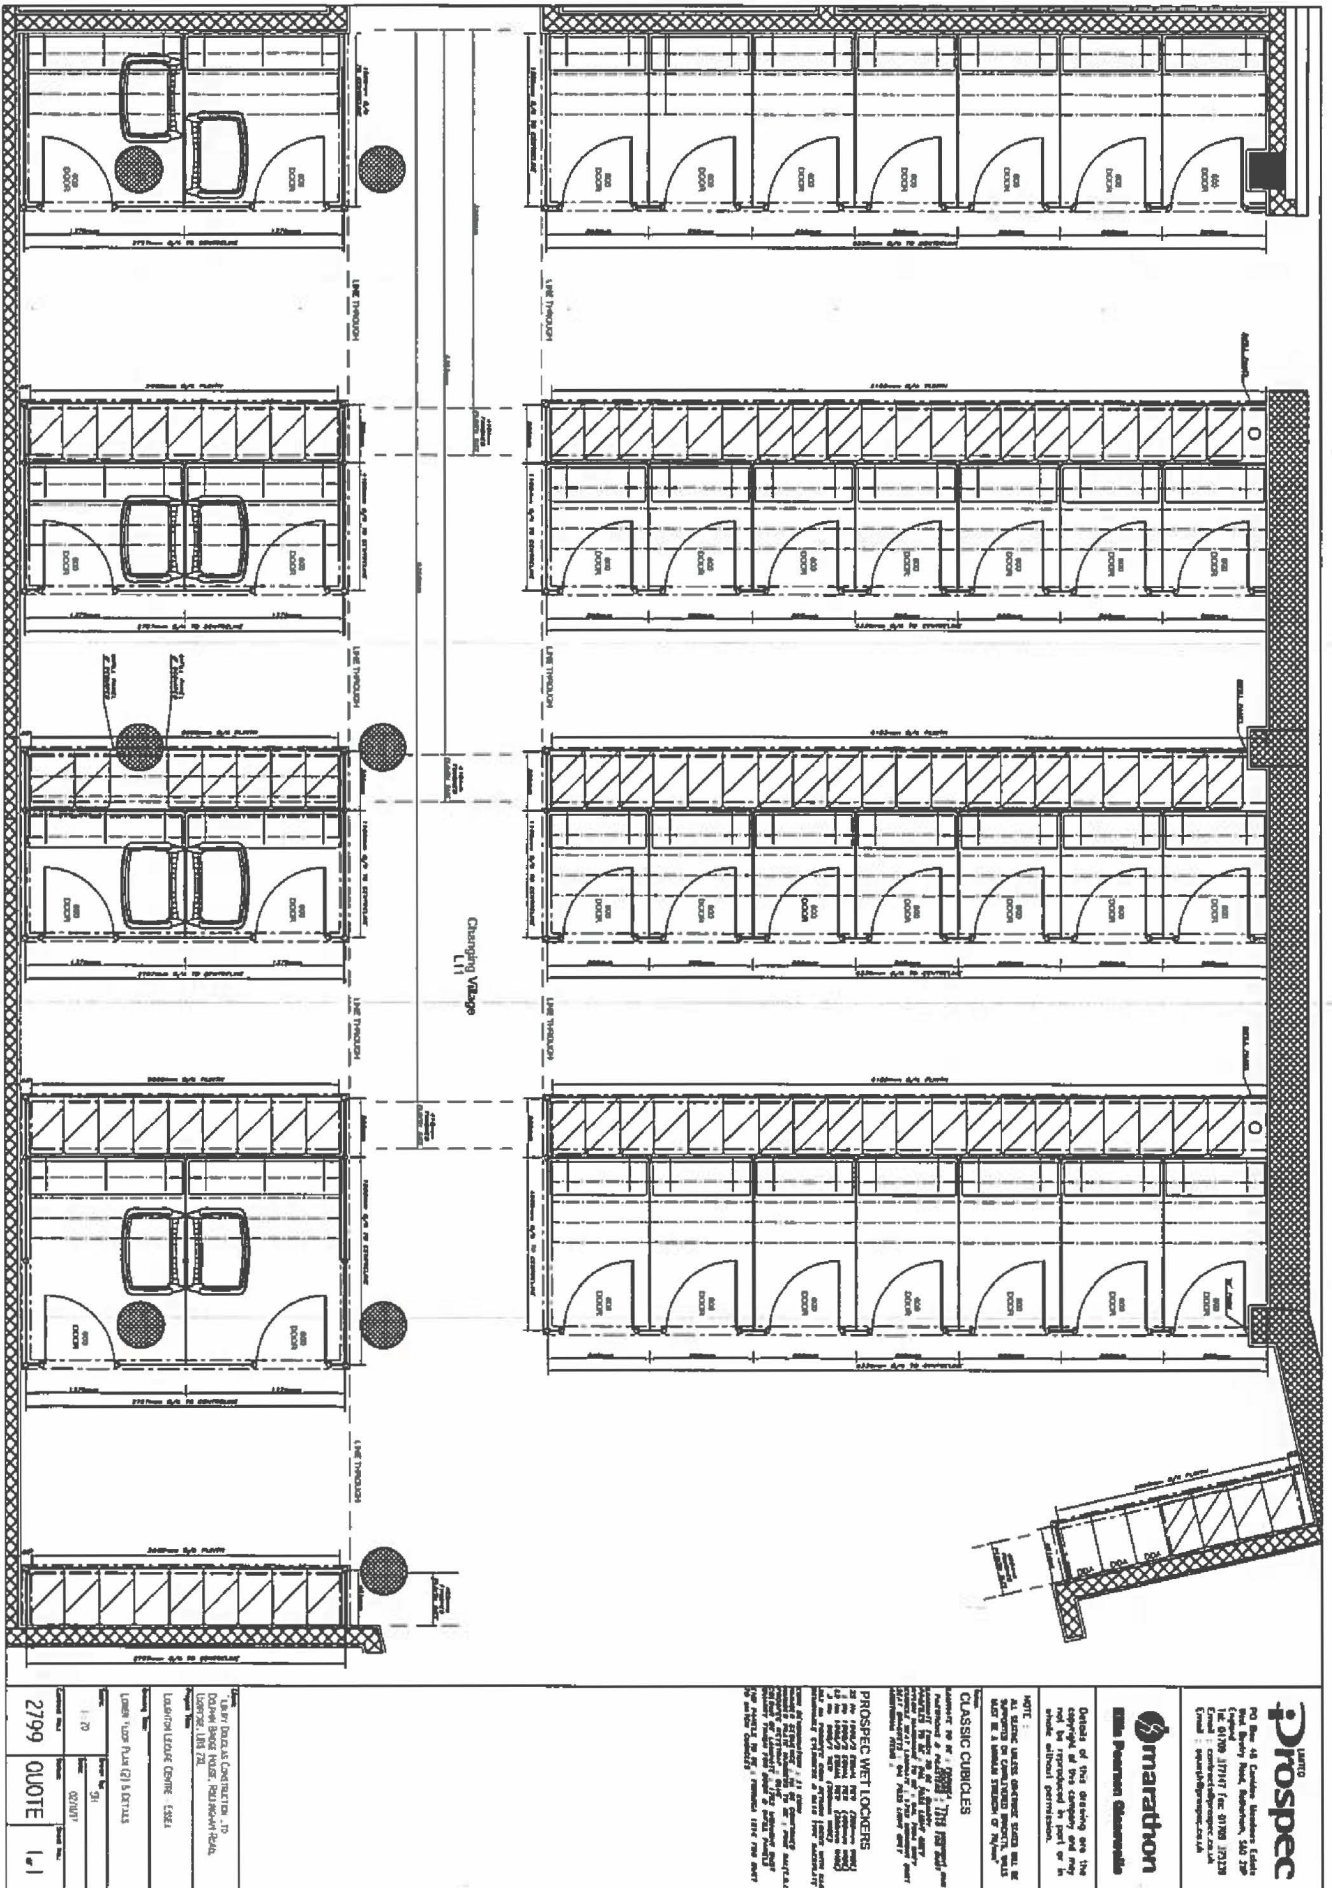

Details of this drawing are the copyright of the company and may not be reproduced in part or in whole without the written consent of the company.	

This page is intentionally left blank