




EPPING FOREST DISTRICT COUNCIL

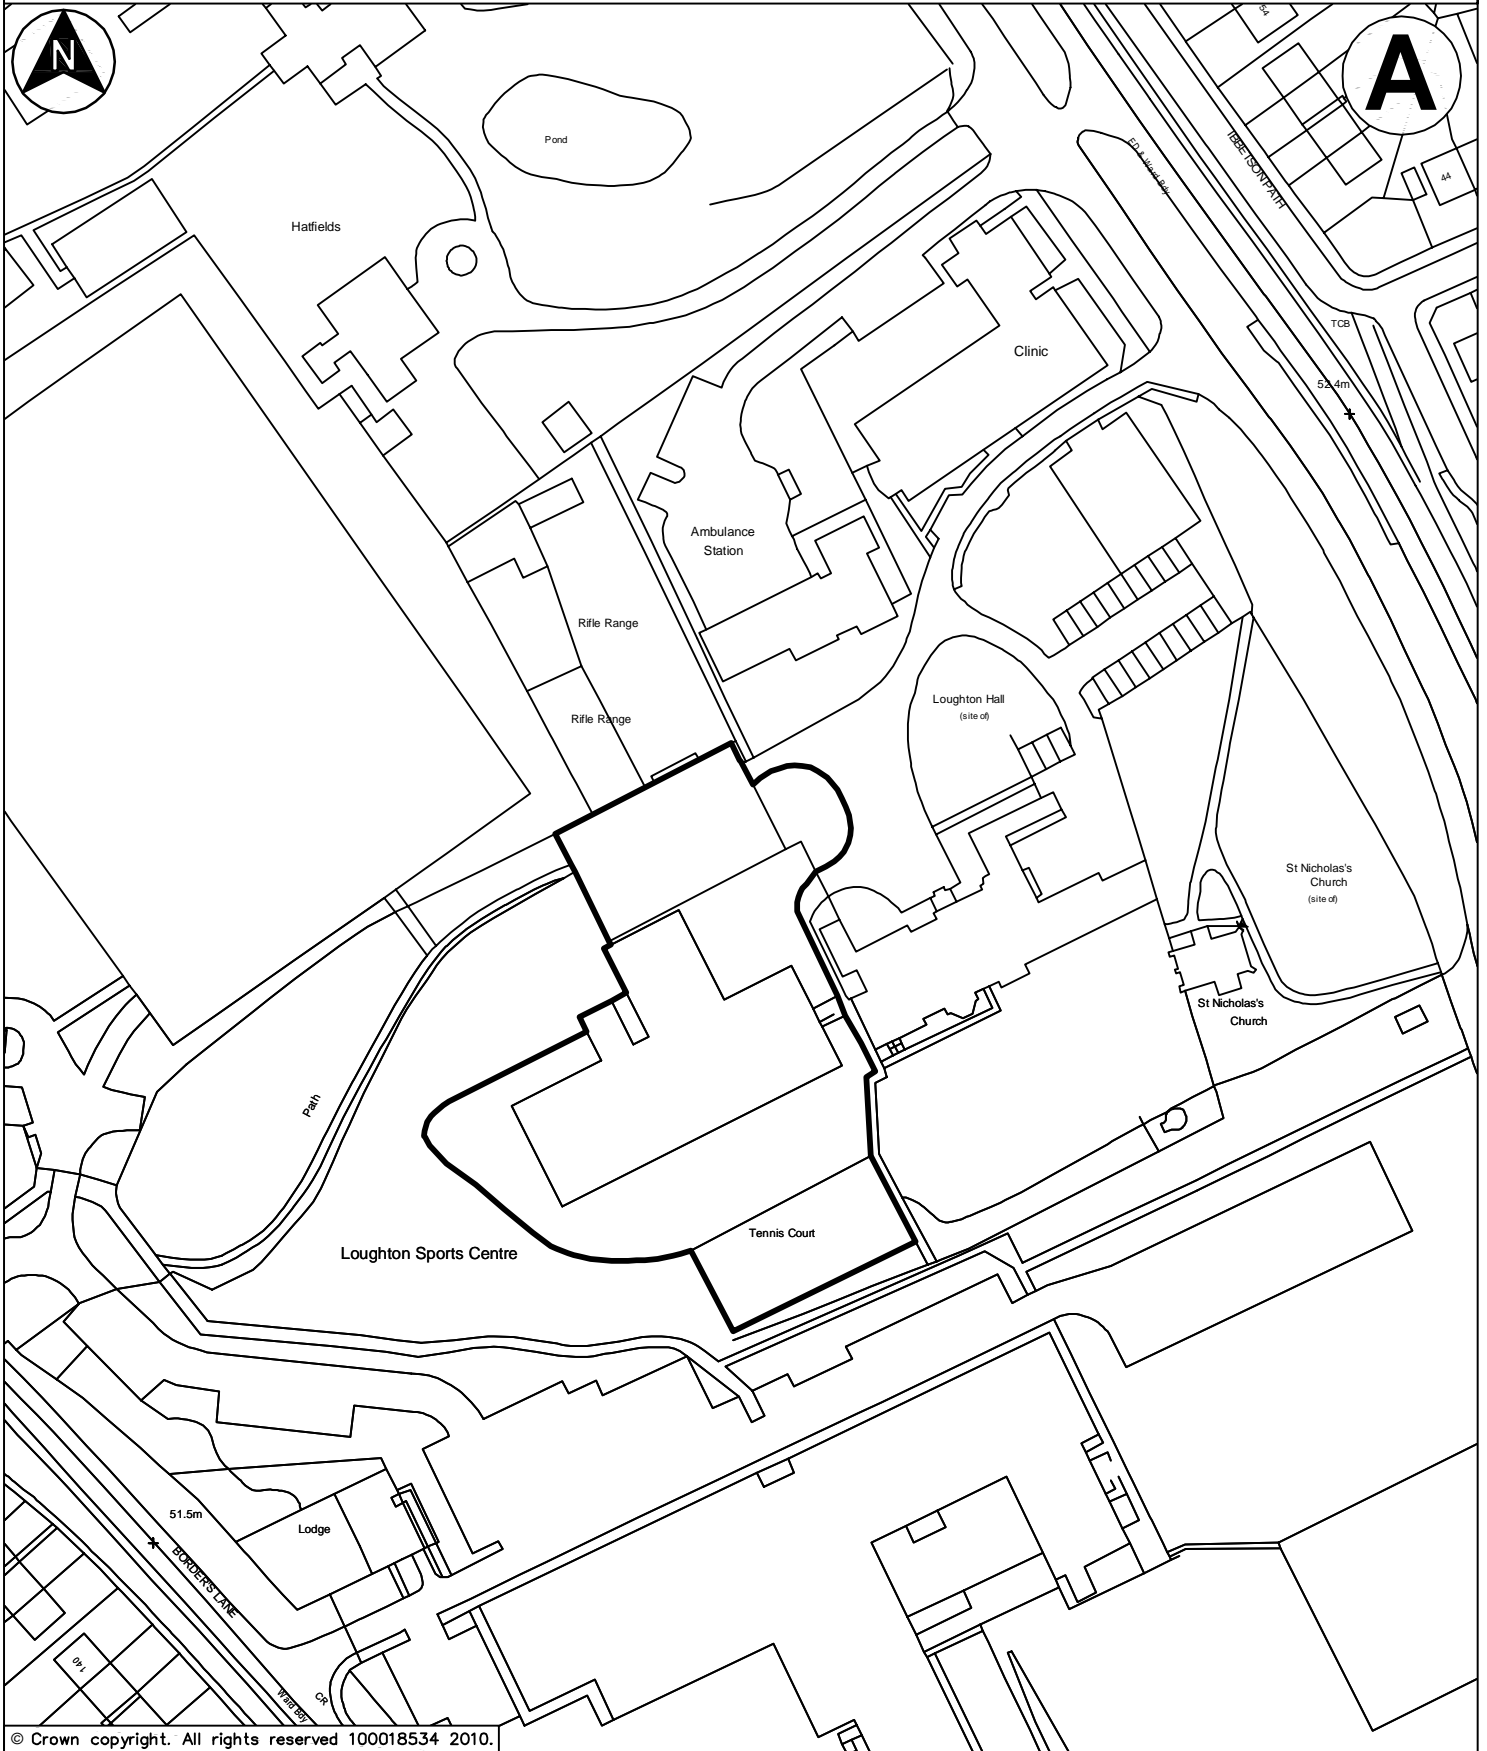


© Crown copyright. All rights reserved 100018534 2010.

John Gilbert M.C.I.E.H.M.R.S.H. Director of Environment & Street Scene Civic Offices, High Street Epping, Essex, CM16 4BZ Tel. 01992564000	Project	Content	Date
	Land Plan		13.08.10
	Drawing No.	Epping Forest College Sports Hall	Scale
201008007			1:1250
			Drawn by Robert Irwin



EPPING FOREST DISTRICT COUNCIL

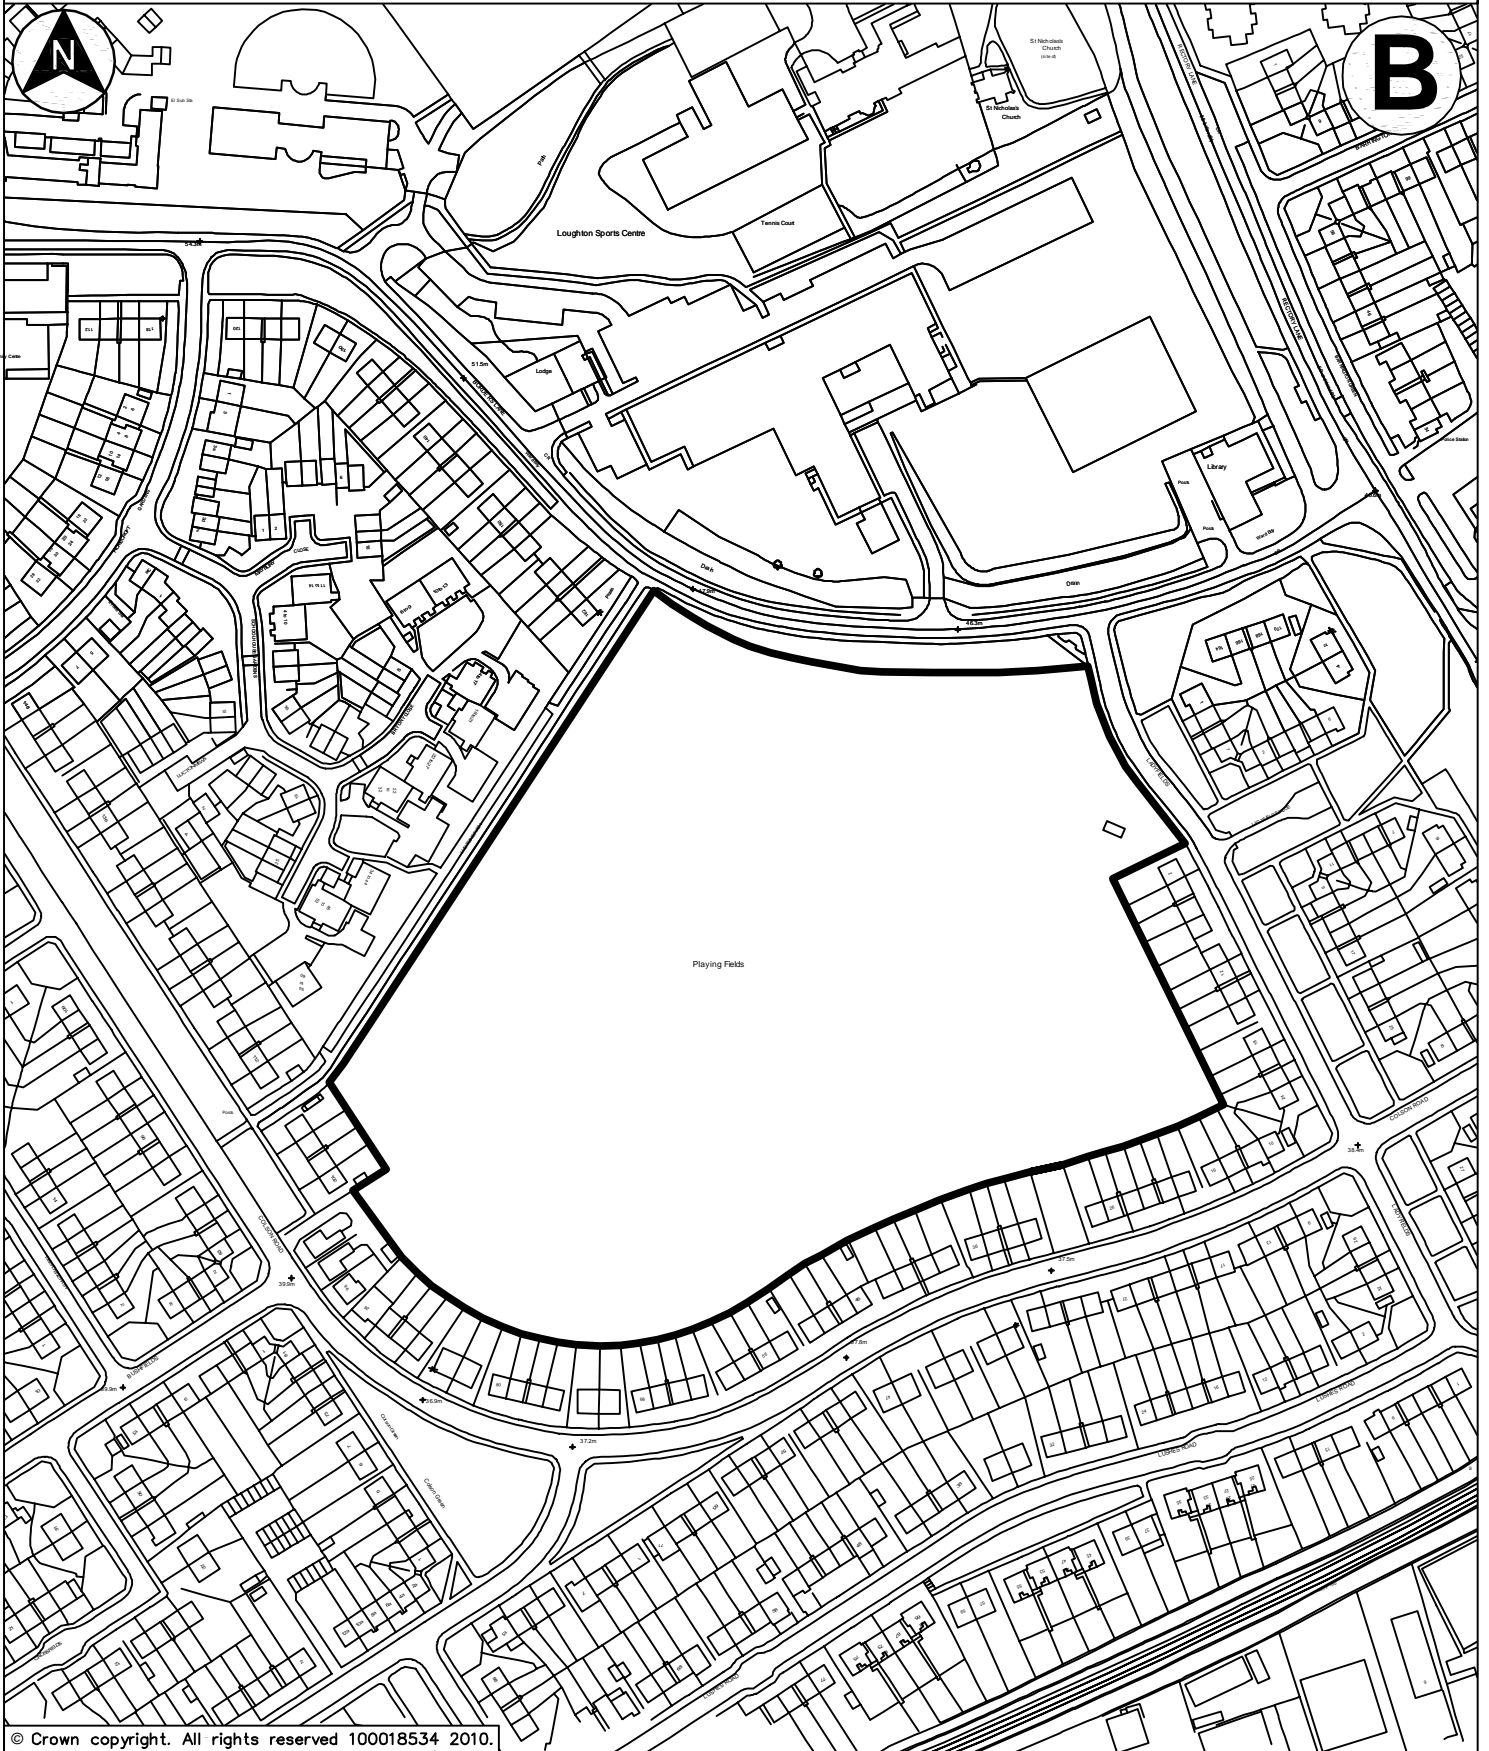


© Crown copyright. All rights reserved 100018534 2010.

John Gilbert M.C.I.E.H.M.R.S.H. Director of Environment & Street Scene Civic Offices, High Street Epping, Essex, CM16 4BZ Tel. 01992564000	Project	Content	Date
	Land Plan		13.08.10
	Drawing No.		Scale
	201008008	Borders Lane Land	1:2500
			Drawn by Robert Irwin



EPPING FOREST DISTRICT COUNCIL

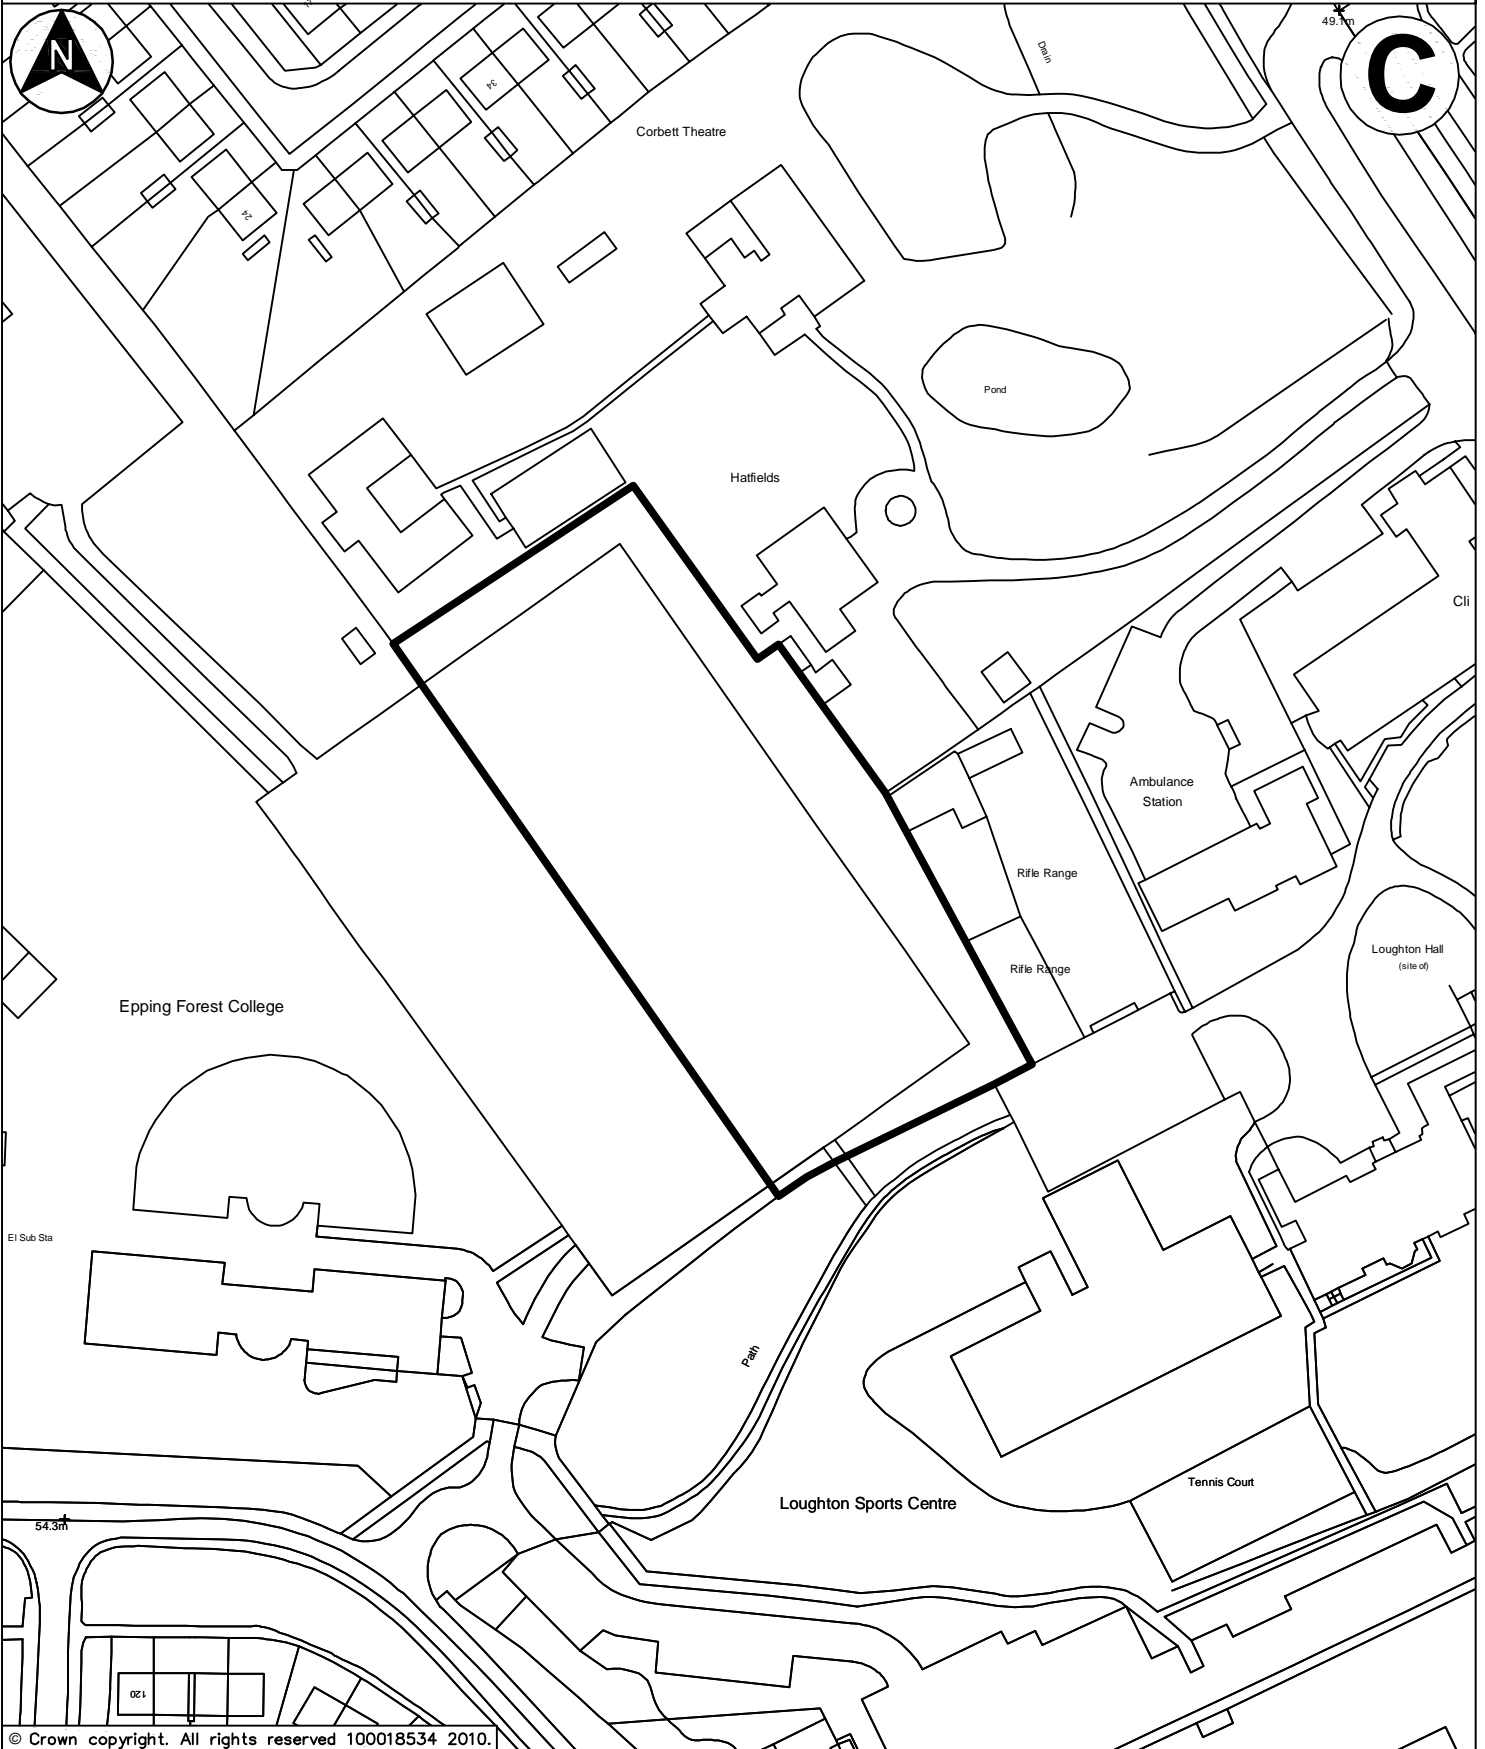

© Crown copyright. All rights reserved 100018534 2010.

John Gilbert M.C.I.E.H.M.R.S.H. Director of Environment & Street Scene Civic Offices, High Street Epping, Essex, CM16 4BZ Tel. 01992564000	Project	Content	Date
	Land Plan		13.08.10
	Drawing No.	Epping Forest College Car Park Land	Scale
201008009		1:1250	Drawn by
			Robert Irwin